

Existing Village Includes

- 46 Tiny Houses
- 4 Offices
- 1 Storage Unit
- 1 Kitchen
- 1 Hygiene Facility (ADA bathroom, Shower, Laundry)

Proposed Village Includes

- 30 Tiny Houses
- 3 Offices
- 1 Storage Unit
- 1 Kitchen Space
- 1 Hygiene Facility (ADA bathroom, Shower)
- 1 Laundry Room

Total Tiny Homes: 76



Tiny House Village
Safe Harbor
1601 15th Ave W
Seattle, WA 98119





Overall Site Plan

Date	July 1, 2021
Revisions	
Drawn by:	DH/NM
Checked by (P.M.):	NM
Checked by (Q.C.):	NM
Project No.	21029

LEGEND

	Property Line
	Chain Link Fence
	Tree in Planter Box
	Picnic Table
	Bench
	Parking Stall (6 Total)
	Trash and Used Tank Storage

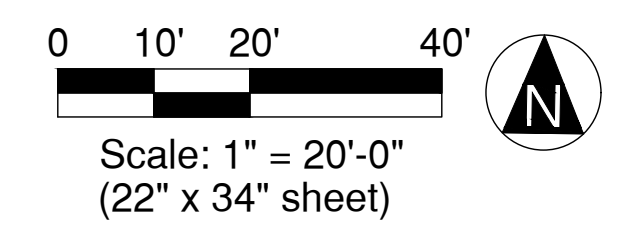

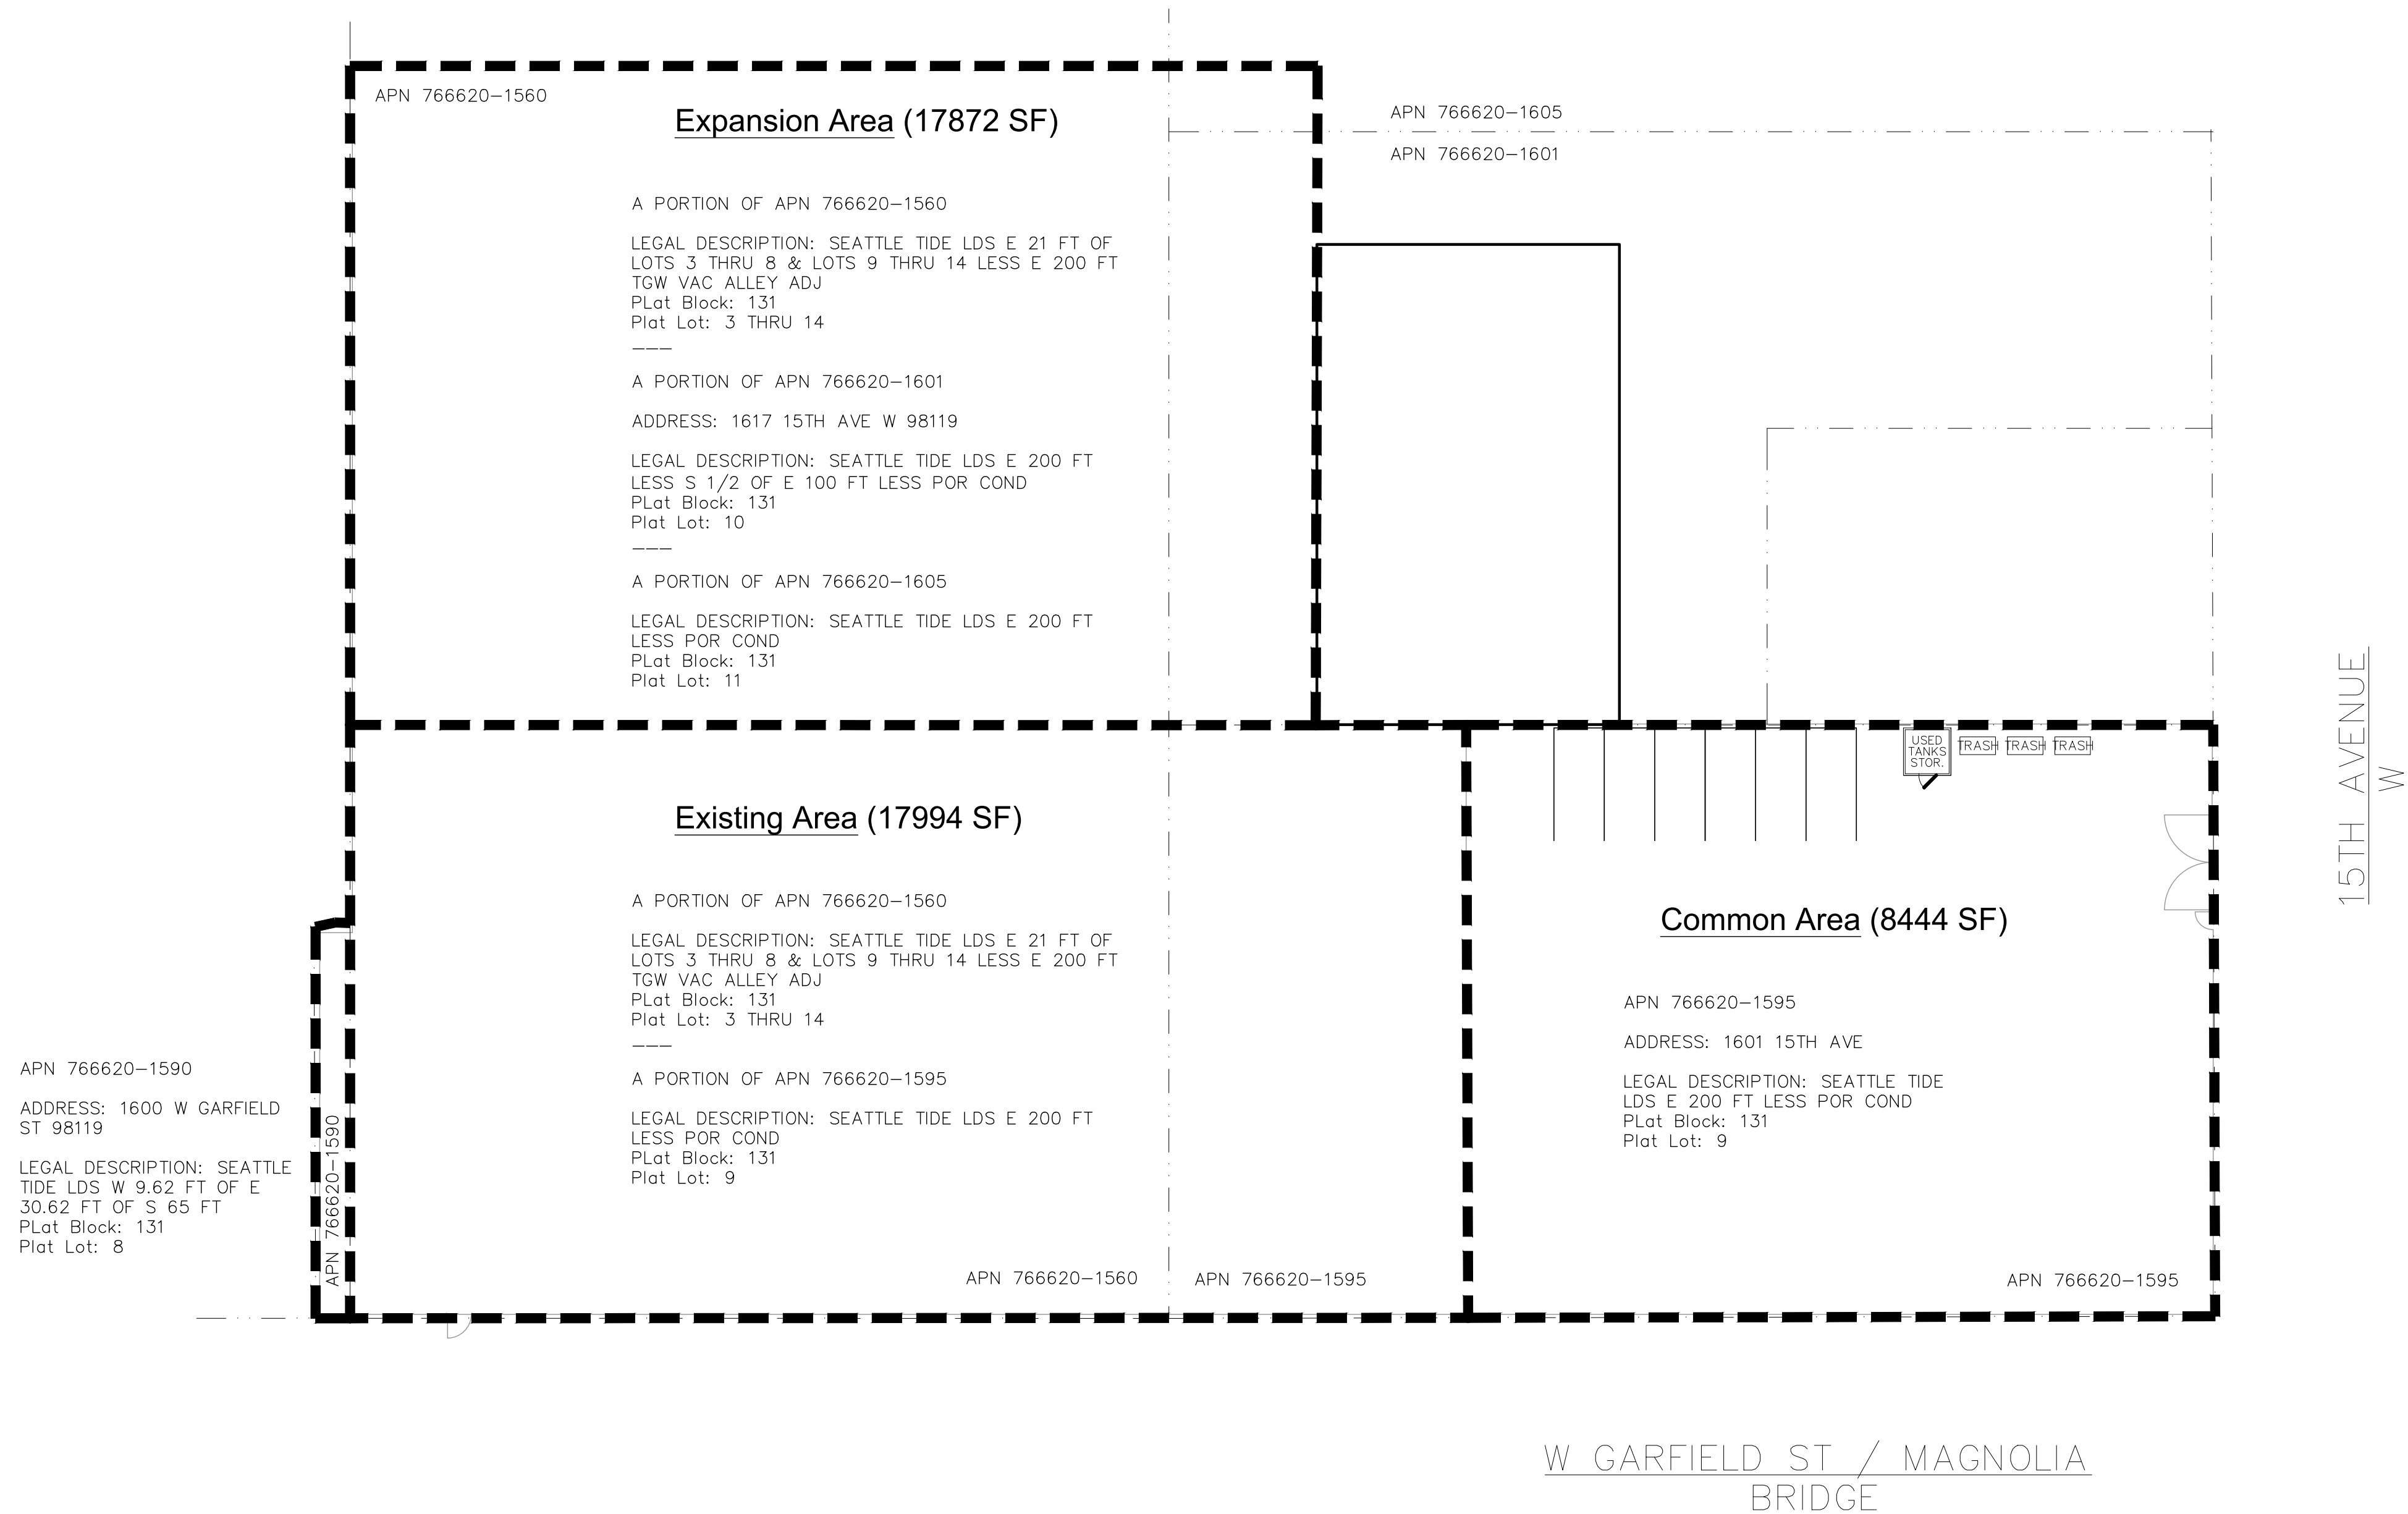

Existing Village Includes

- 46 Tiny Houses
- 4 Offices
- 1 Storage Unit
- 1 Kitchen
- 1 Hygiene Facility (ADA bathroom, Shower, Laundry)


Common Area Includes

- 6 Parking Stalls
- 3 Trash Receptables
- 1 Used Tank Storage Area

Proposed Village Includes


- 30 Tiny Houses
- 3 Offices
- 1 Storage Unit
- 1 Kitchen Space
- 1 Hygiene Facility (ADA bathroom, Shower)
- 1 Laundry Room

Total Tiny Homes: 76

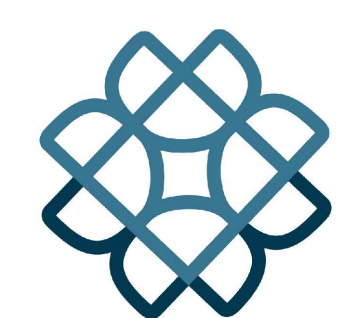

Environmental Works
 COMMUNITY DESIGN CENTER
 402 15th Avenue East
 Seattle, Washington 98112
 206.329.8300
 206.329.5494 fax

Tiny House Village
 Safe Harbor
 1601 15th Ave W
 Seattle, WA 98119

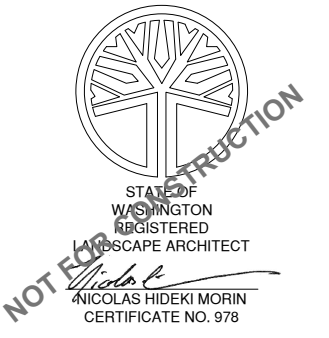

Overall Site Plan

Date	July 1, 2021
Revisions	
Drawn by:	DH/NM
Checked by (P.M.):	NM
Checked by (Q.C.):	NM
Project No.	21029

LEGEND

- Property Line
- Chain Link Fence
- Tree in Planter Box
- Picnic Table
- Bench
- Parking Stall (6 Total)
- Trash and Used Tank Storage

0 10' 20' 40'

Scale: 1" = 20'-0"
 (22" x 34" sheet)