
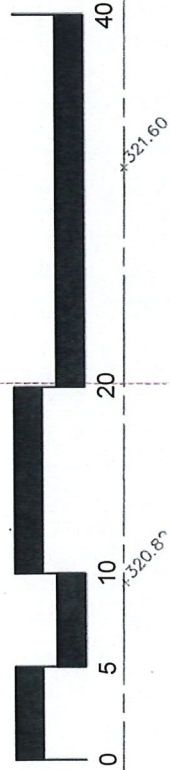



Illustrative Exhibit #2

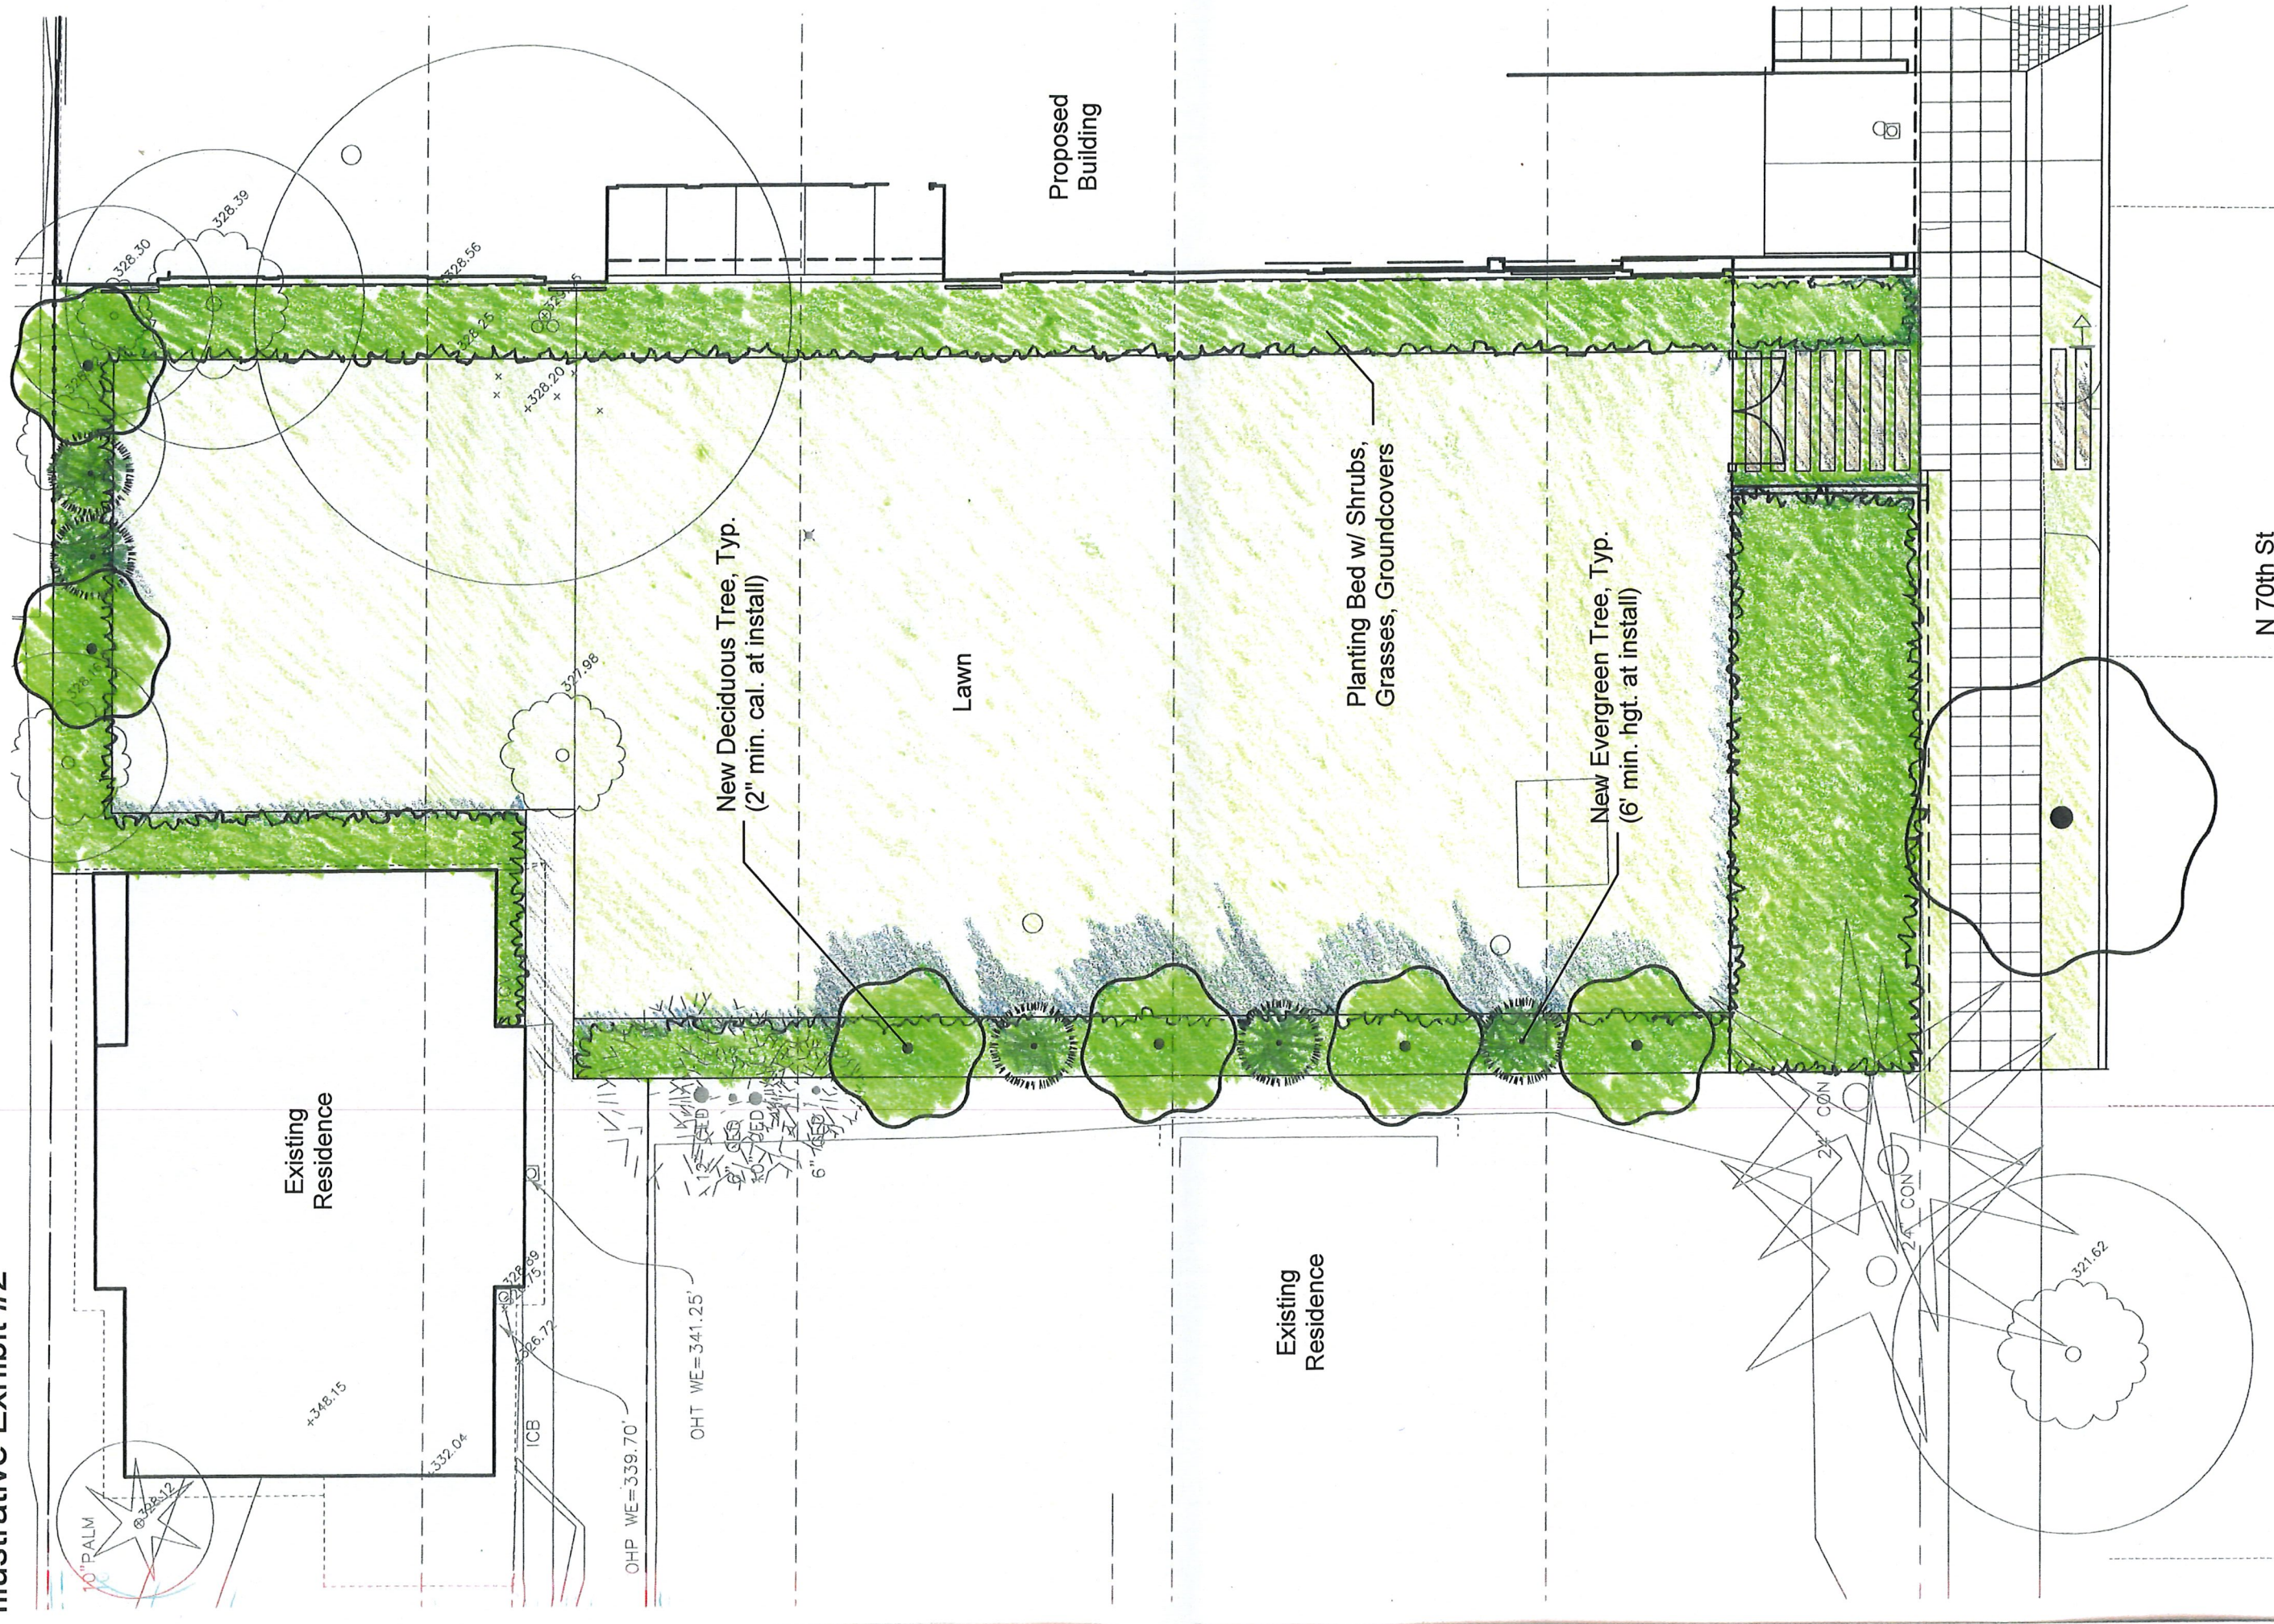

**Landscape Plan
Shared Roof**

7009 Greenwood Ave N
SiteWorkshop

Illustrative Exhibit #1

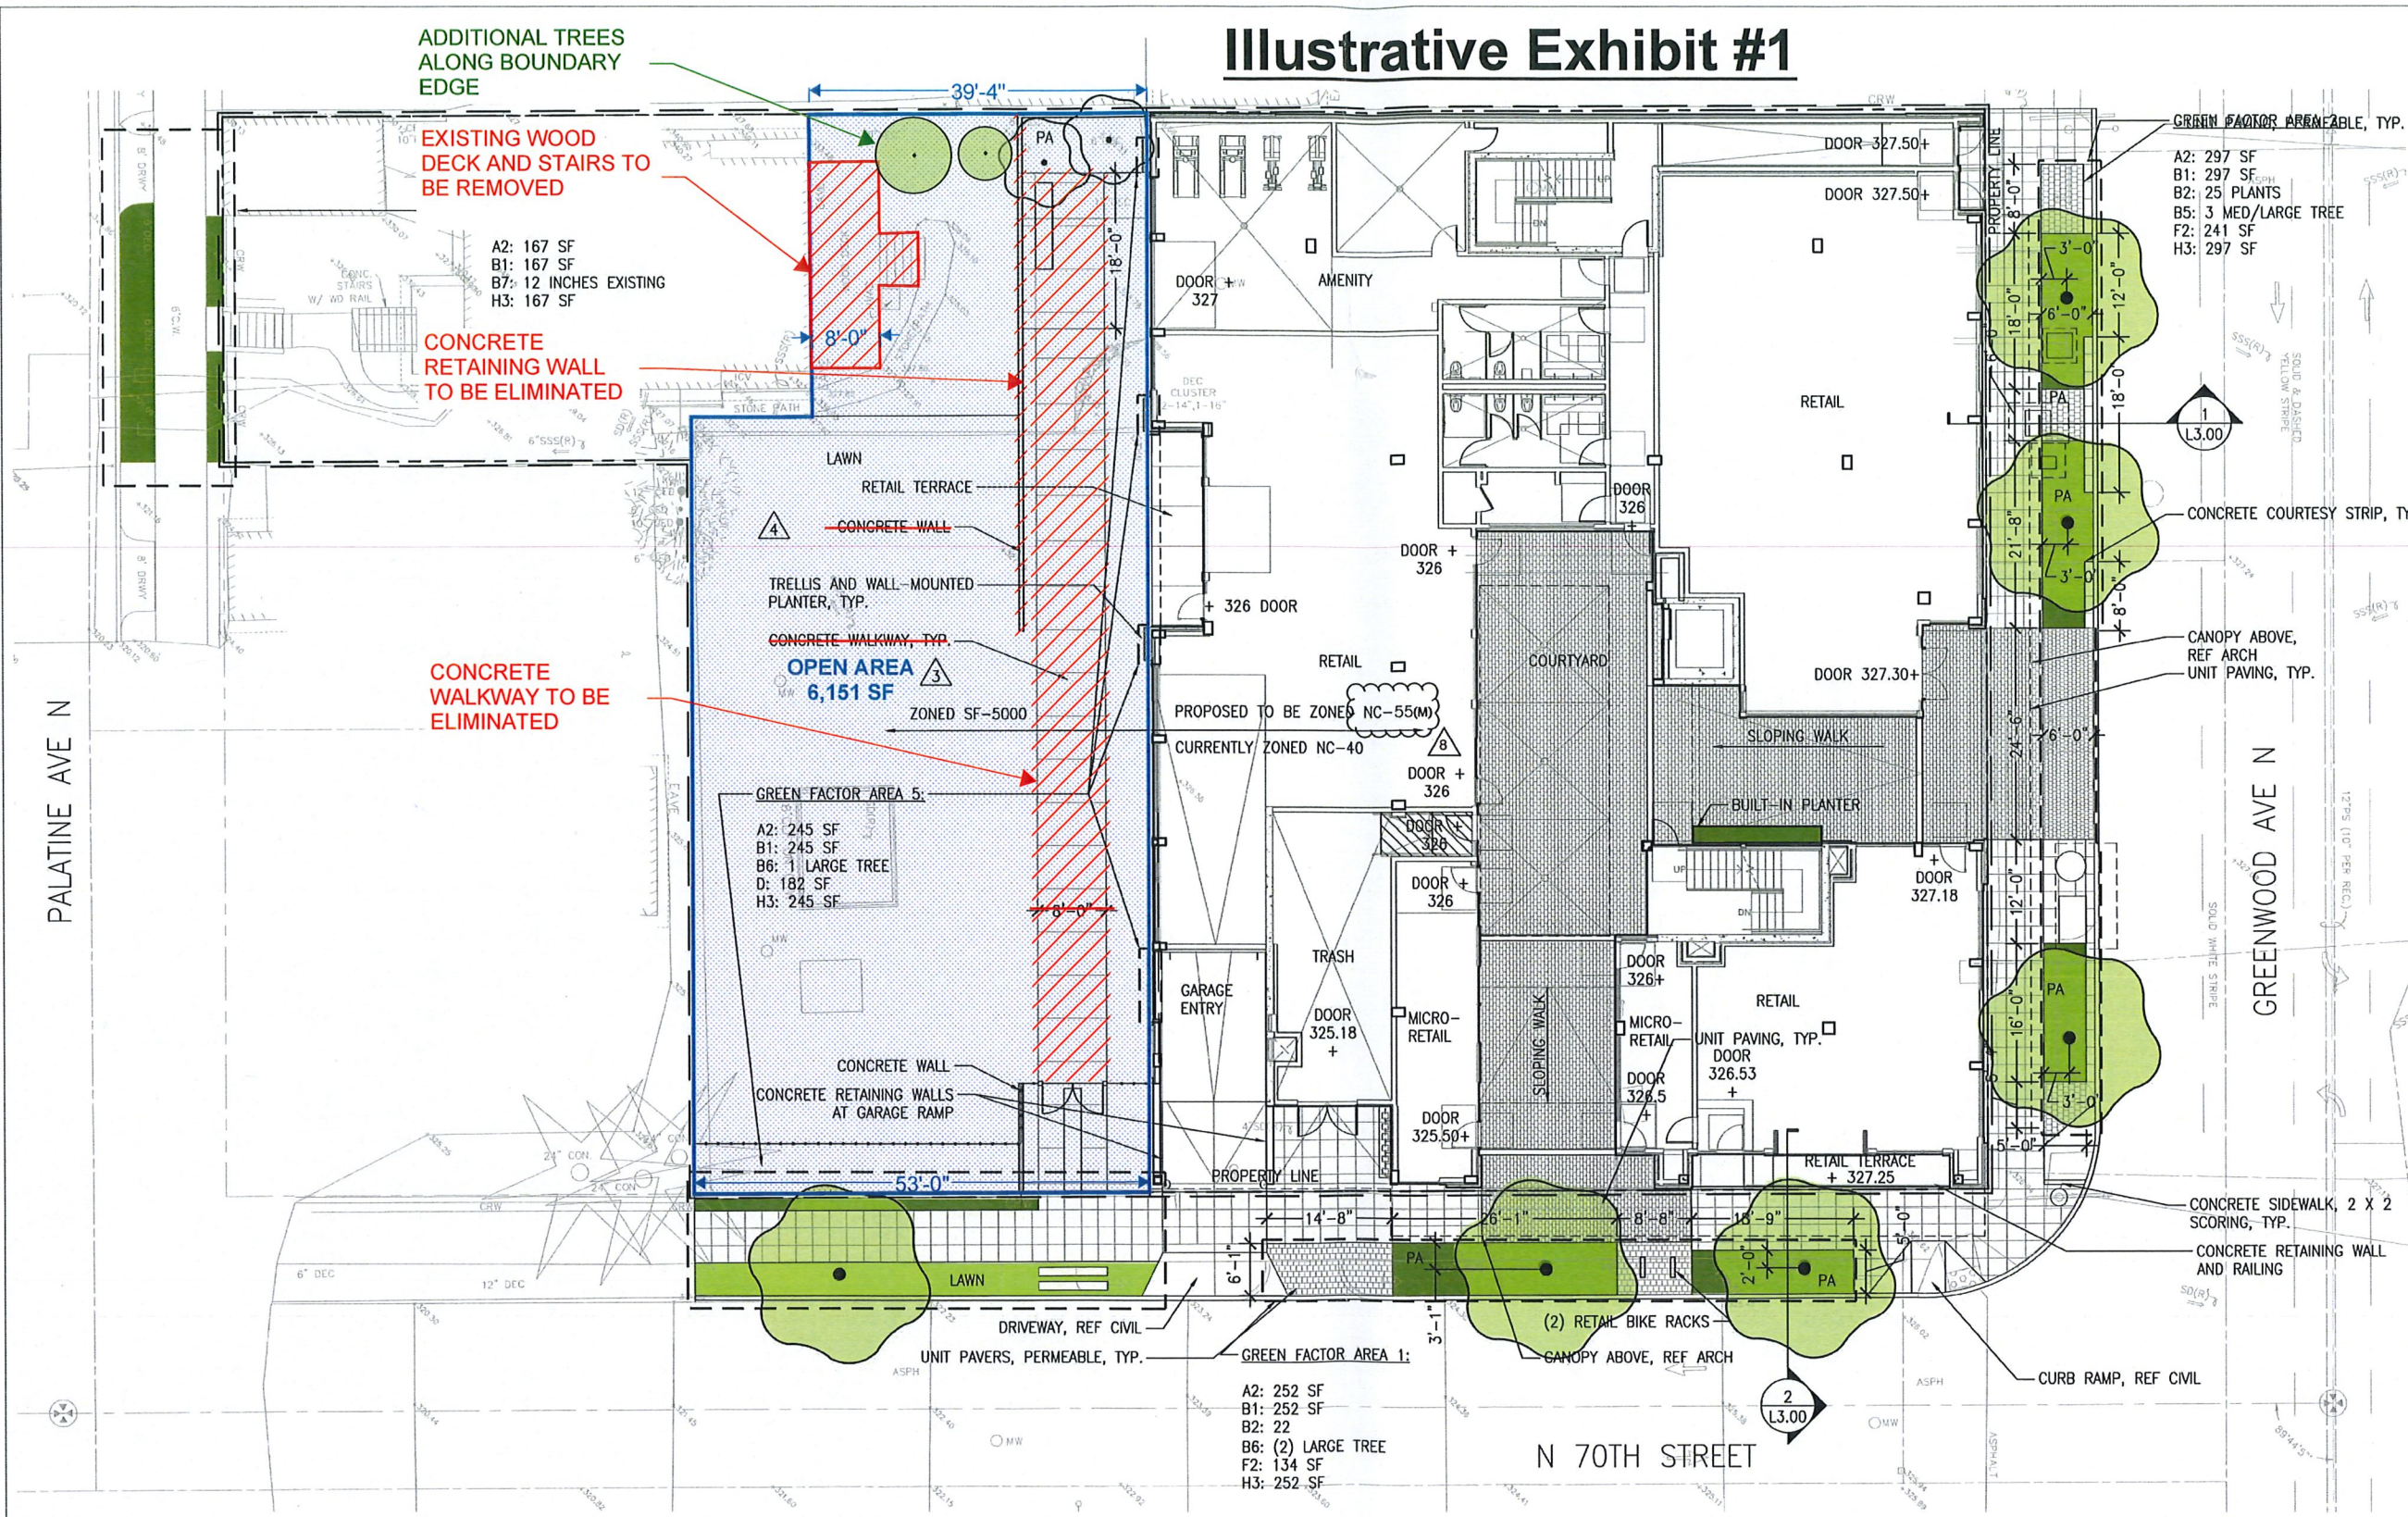

Johnston Architects, PLLC
100 NE Northlake Way,
Suite 200
Seattle, WA 98105
t 206.523.6150
f 206.523.9382

SiteWorkshop
LANDSCAPE ARCHITECTURE

SHARED ROOF
7009 GREENWOOD AVE N
SEATTLE WA 98103

DRAWING ISSUE	
Date	Description
12.06.2016	MUP SUBMITTAL
12.06.2016	100% SD SET
03.08.2017	DO PRICING SET
03.15.2017	1 MUP CORRECTIONS #1
06.20.2017	CD PROGRESS SET
07.12.2017	2 MUP CORRECTIONS #2
08.17.2017	3 MUP CORRECTIONS #3
08.21.2017	BLOG PERMIT SUBMITTAL
10.04.2017	4 MUP CORRECTIONS #4
03.09.2018	8 MUP CORRECTIONS #8

City of Seattle
Department of Planning
Development
Issued for Permit

Issued By: 01/14/2019

SHEET TITLE
**STREET LEVEL
ILLUSTRATIVE
PLAN**

SHEET NO.
L1.11

Drawn
Checked

1 STREET LEVEL ILLUSTRATIVE PLAN
SCALE: 1" = 10'-0"



- GENERAL NOTES
- IMPROVEMENTS IN THE R.O.W. ARE SHOWN FOR GENERAL INFORMATION ONLY. FINAL DESIGN AND QUANTITIES WILL BE DETERMINED AS PART OF THE STREET IMPROVEMENT PERMIT (S.I.P.) PROCESS.
 - PER SMC 23.47A.016.A.2, A GREEN FACTOR SCORE OF >0.30 IS REQUIRED. REFERENCE SHEET L1.00 FOR GREEN FACTOR SCORESHEET AND CALCULATIONS.
 - REFERENCE SHEET L1.30 FOR ROOF LEVEL LANDSCAPE PLAN.
 - REFERENCE SHEET L0.01 FOR EXISTING TREE PLAN.
 - REFERENCE ARCHITECTURE DRAWINGS FOR ZONING INFORMATION.
 - REFERENCE CIVIL DRAWINGS FOR GRADING, DRAINAGE, AND UTILITY INFORMATION.

