

APPROXIMATELY 3,700 SQUARE FEET

**HMA PATCH** Preliminary Plan - Not for Construction



SDOT-PROJECT DEVELOPMENT CONCURRENCE PRIOR TO CONSTRUCTION

ROUTING	DATE	INITIAL

TRC1359-U3275  
ASPHALT WO: TBD


Seattle Department of Transportation  
ORDINANCE NO. PW NO.  
SCALE: #####

SHILSHOLE AVE NW AT  
NW 45TH ST

JOB	PC
CO	
VPI #	
SHEET	OF

VAULT SERIAL NO.	DATE	MARK	NATURE	MADE CHKD	REV'D

\* ##2 \*

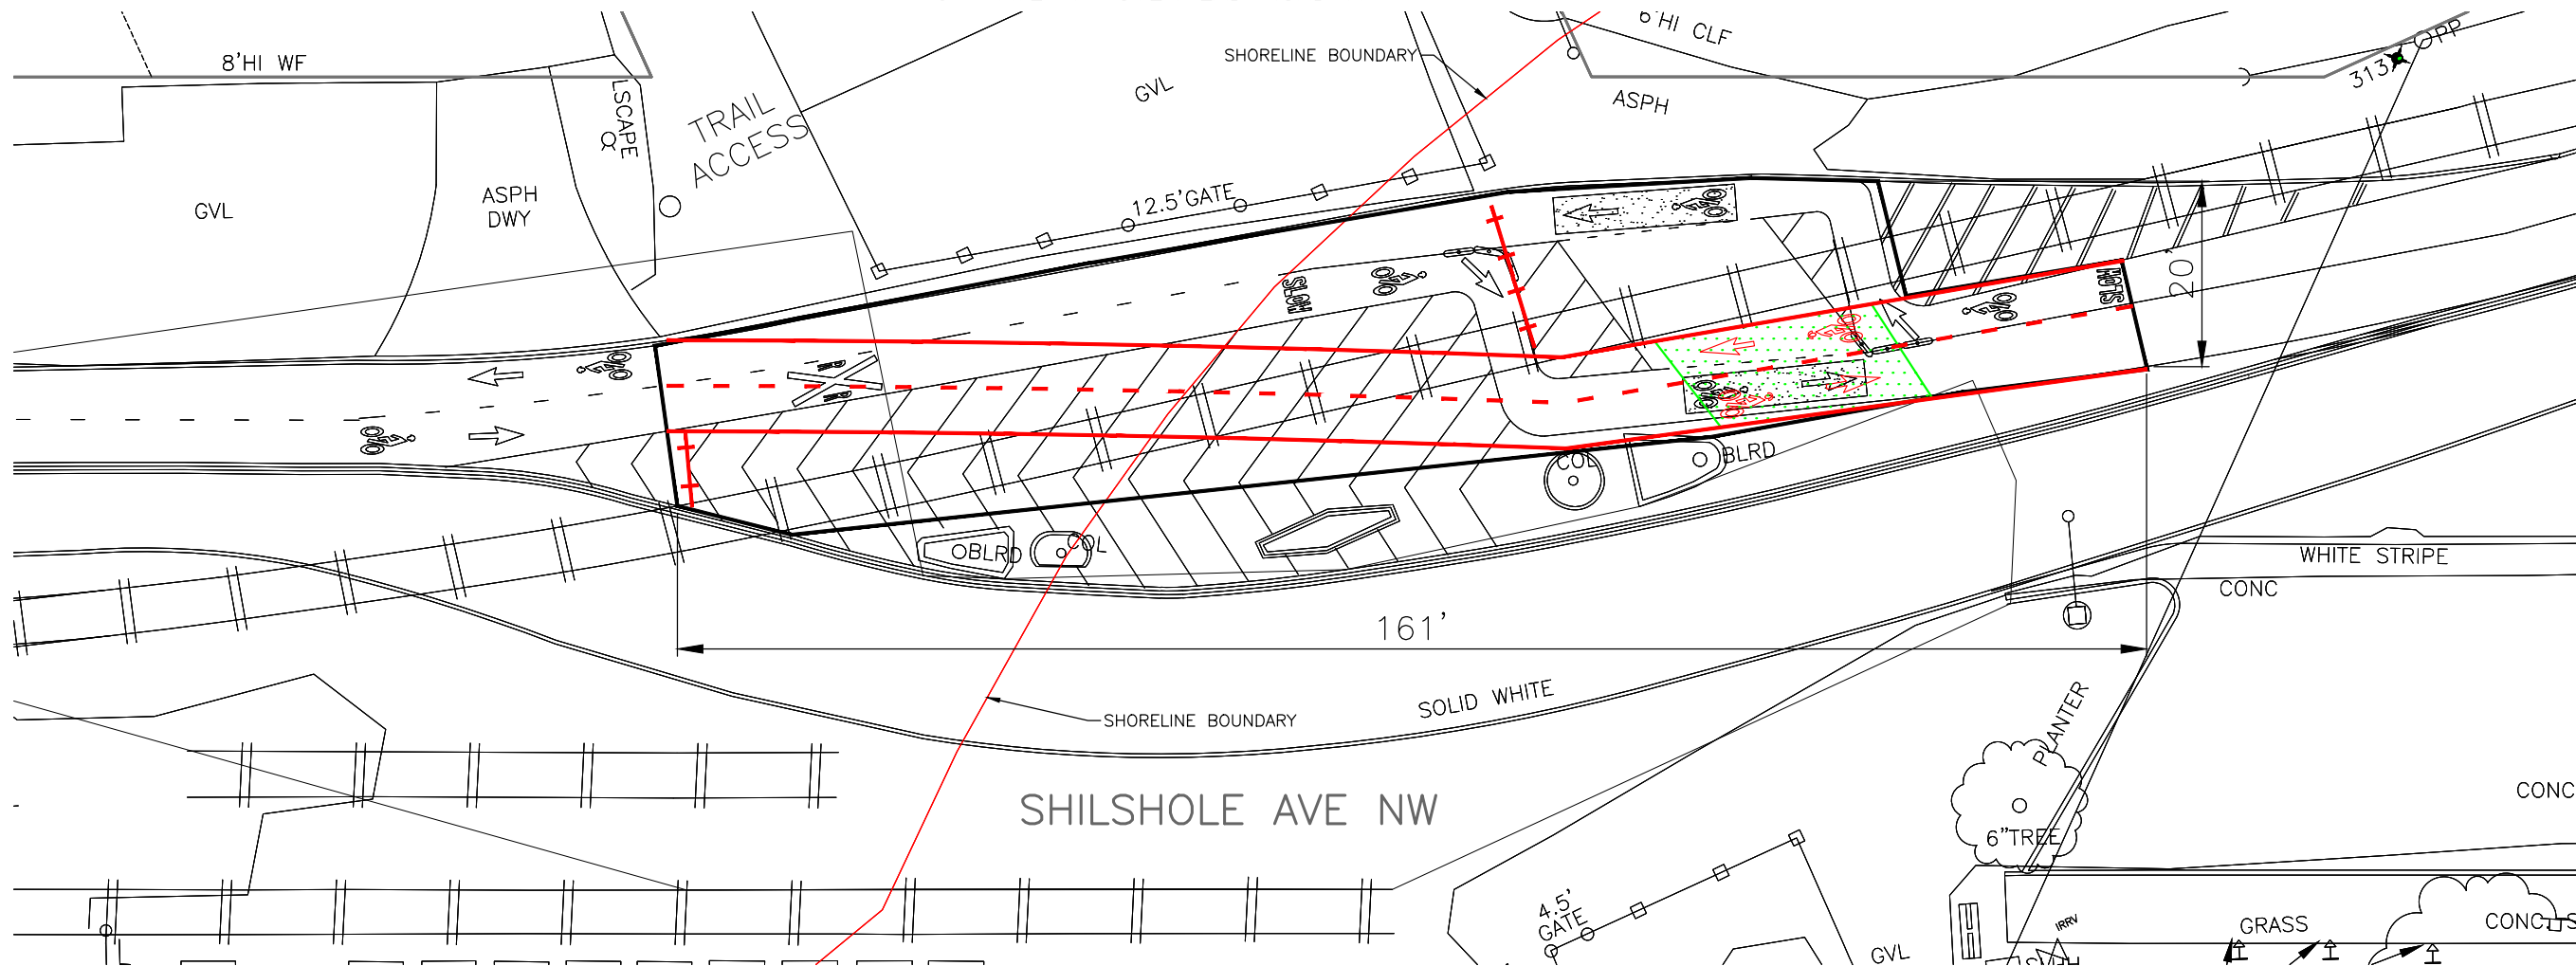

**CHANNELIZATION LEGEND**

C-P/W	WHITE CURB STRIPE
L-T/4YD	THERMOPLASTIC 4" SOLID DOUBLE YELLOW LINES W/ 4" SPACE BETWEEN
L-T/4YS	THERMOPLASTIC 4" SOLID YELLOW LINE
L-T/6W2	THERMOPLASTIC 6" DASHED WHITE LINE W/ 2' PAINT & 4' SKIP
L-T/4W2	THERMOPLASTIC 4" DASHED WHITE LINE W/ 2' PAINT & 4' SKIP
L-T/4Y3	THERMOPLASTIC 4" DASHED YELLOW LINE W/ 3' PAINT & 6' SKIP
L-T/4WS	THERMOPLASTIC 4" SOLID WHITE LINE
L-T/6WS	THERMOPLASTIC 6" SOLID WHITE LINE
L-T/SL16	THERMOPLASTIC 16" STOPLINE
L-T/SL24	THERMOPLASTIC 24" STOPLINE
S-T720B	THERMOPLASTIC THROUGH ARROW
S-T770A	THERMOPLASTIC BICYCLE LANE SYMBOL & ARROW
S-T771A	THERMOPLASTIC BIKE SHARROW
S-T773A	THERMOPLASTIC BIKE DOT WITH ARROWS
S-T781	THERMOPLASTIC GREEN DRIVEWAY BIKE CROSSING
S-T/RXR	THERMOPLASTIC RAILROAD SYMBOL PER MUTCD

**SIGN LEGEND**

R1-1	STOP
R1-2	YIELD
R4-7	BARRIER W/ ARROW
R7-WI30	NO PARKING WITH IN 30'
R7-NP	[RED SLASHED CIRCLE] P
R7-NPR	[SLASH OVER CIRCLE] P [RIGHT ARROW]
R7-NPL	[SLASH OVER CIRCLE] P [LEFT ARROW]
R15-1	RAILROAD CROSSBUCKS
W10-1	RAILROAD WARNING SIGN
W10-132	BIKE CROSSING RAILROAD TRACKS W/ ARROW
TS-10	10" SIGN POST
TS-10RW	10" SIGN POST W/ RED AND WHITE SLEEVE

**GENERAL NOTES**

- BIKE LANE STRIPING AND LEGENDS SHALL BE THERMOPLASTIC.
- INSTALL TYPE 2A LANE MARKERS PER STANDARD PLANS. COLOR TO MATCH PAVEMENT MARKING COLOR.
- REMOVE ALL CONFLICTING STRIPING
- CONTACT AJ VERDUGO @206-496-2074 WITH ANY QUESTIONS.



**CONSTRUCTION NOTES**

- INSTALL L-T/RXR 62' FROM CENTERLINE OF RAILROAD TRACK CROSSING AND MODIFY TO FIT BIKE LANE WIDTH
- INSTALL STOPLINES 12' FROM CENTERLINE OF RAILROAD TRACK
- INSTALL L-T/RXR 115' FROM CENTERLINE OF RAILROAD TRACK



SDOT-PROJECT DEVELOPMENT CONCURRENCE PRIOR TO CONSTRUCTION		
ROUTING	DATE	INITIAL

**PATCH CHAN** Preliminary Plan - Not for Construction

TRC1359-U3275  
SIGNS AND MARKINGS WO: 1016151



SHILSHOLE AVE NW AT  
NW 45TH ST

JOB	PC
CO	
VPI #	
<b>CH 2</b>	
SHEET	2 OF 5

VAULT SERIAL NO.	DATE	MARK	NATURE	REVISIONS	MADE CHKD REVD

\* ##2 \*