


SPD N. Precinct Enhancements
 FAS City of Seattle
 10049 College Way North
 Seattle WA, 98133

SRG PARTNERSHIP, INC

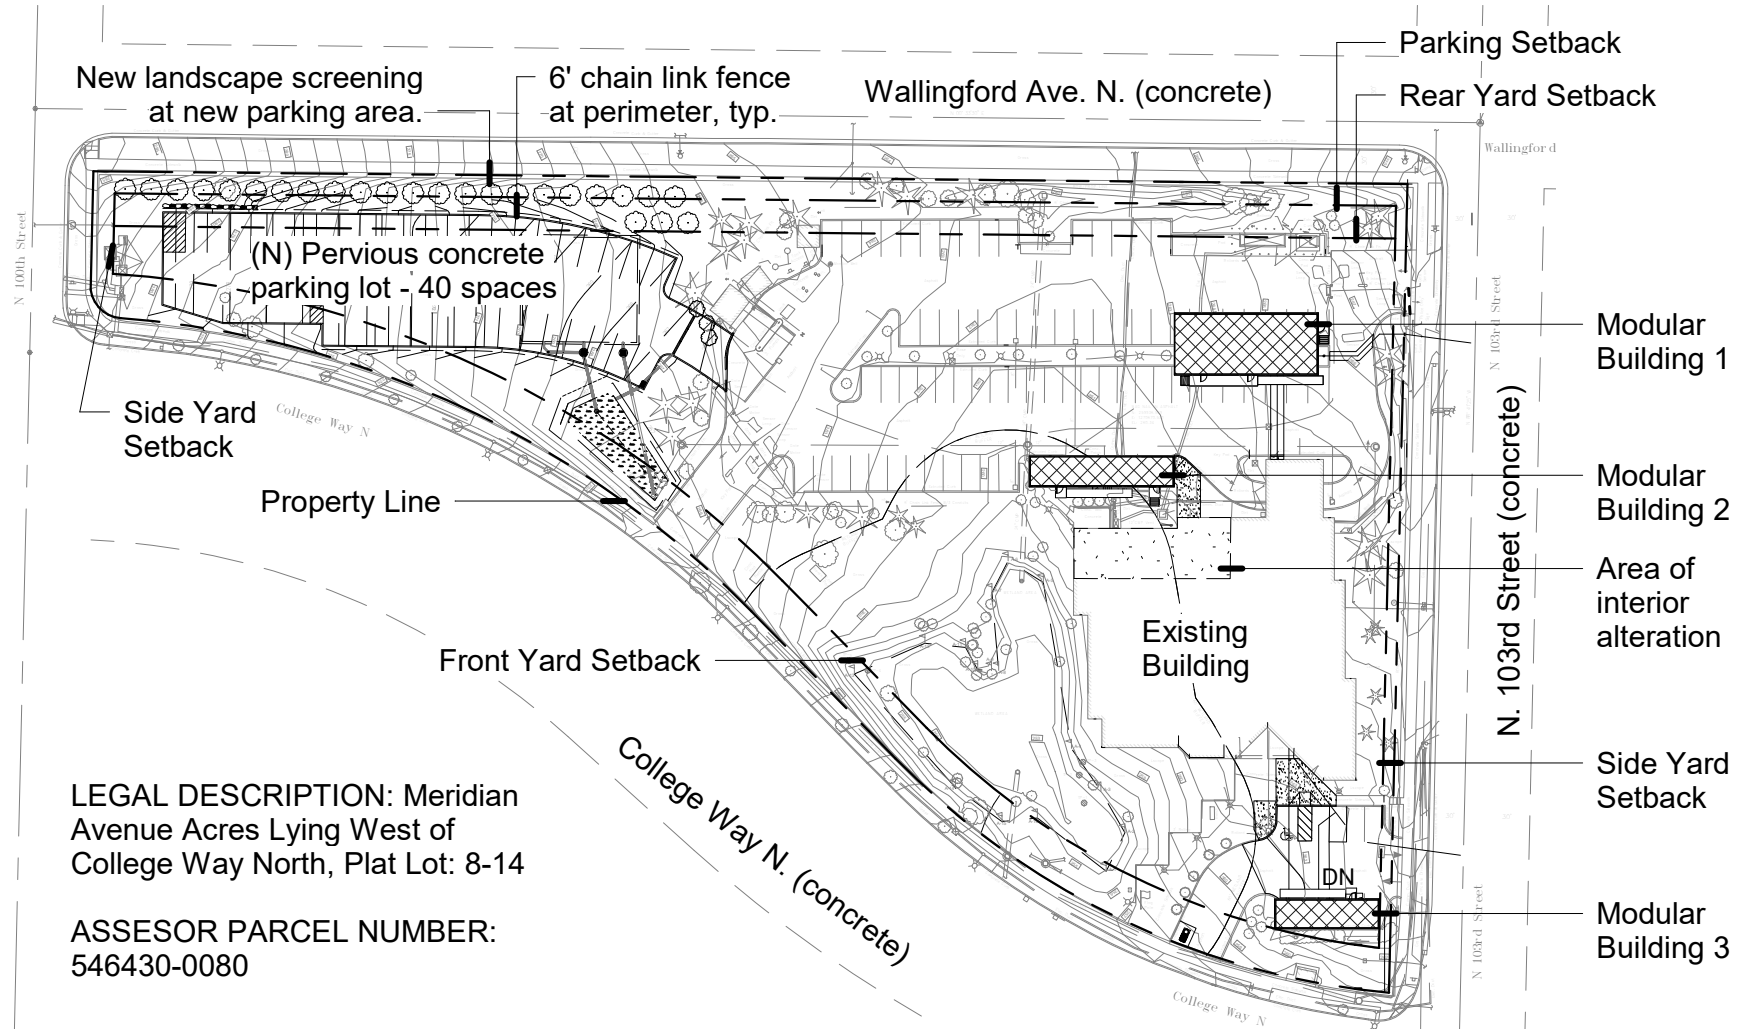

LEGAL DESCRIPTION: Meridian Avenue Acres Lying West of College Way North, Plat Lot: 8-14

ASSESSOR PARCEL NUMBER: 546430-0080

1

SITE PLAN

1" = 80'-0"



MUP Set
 07/06/18