




T2015-34

SCALE: 1" = 50'

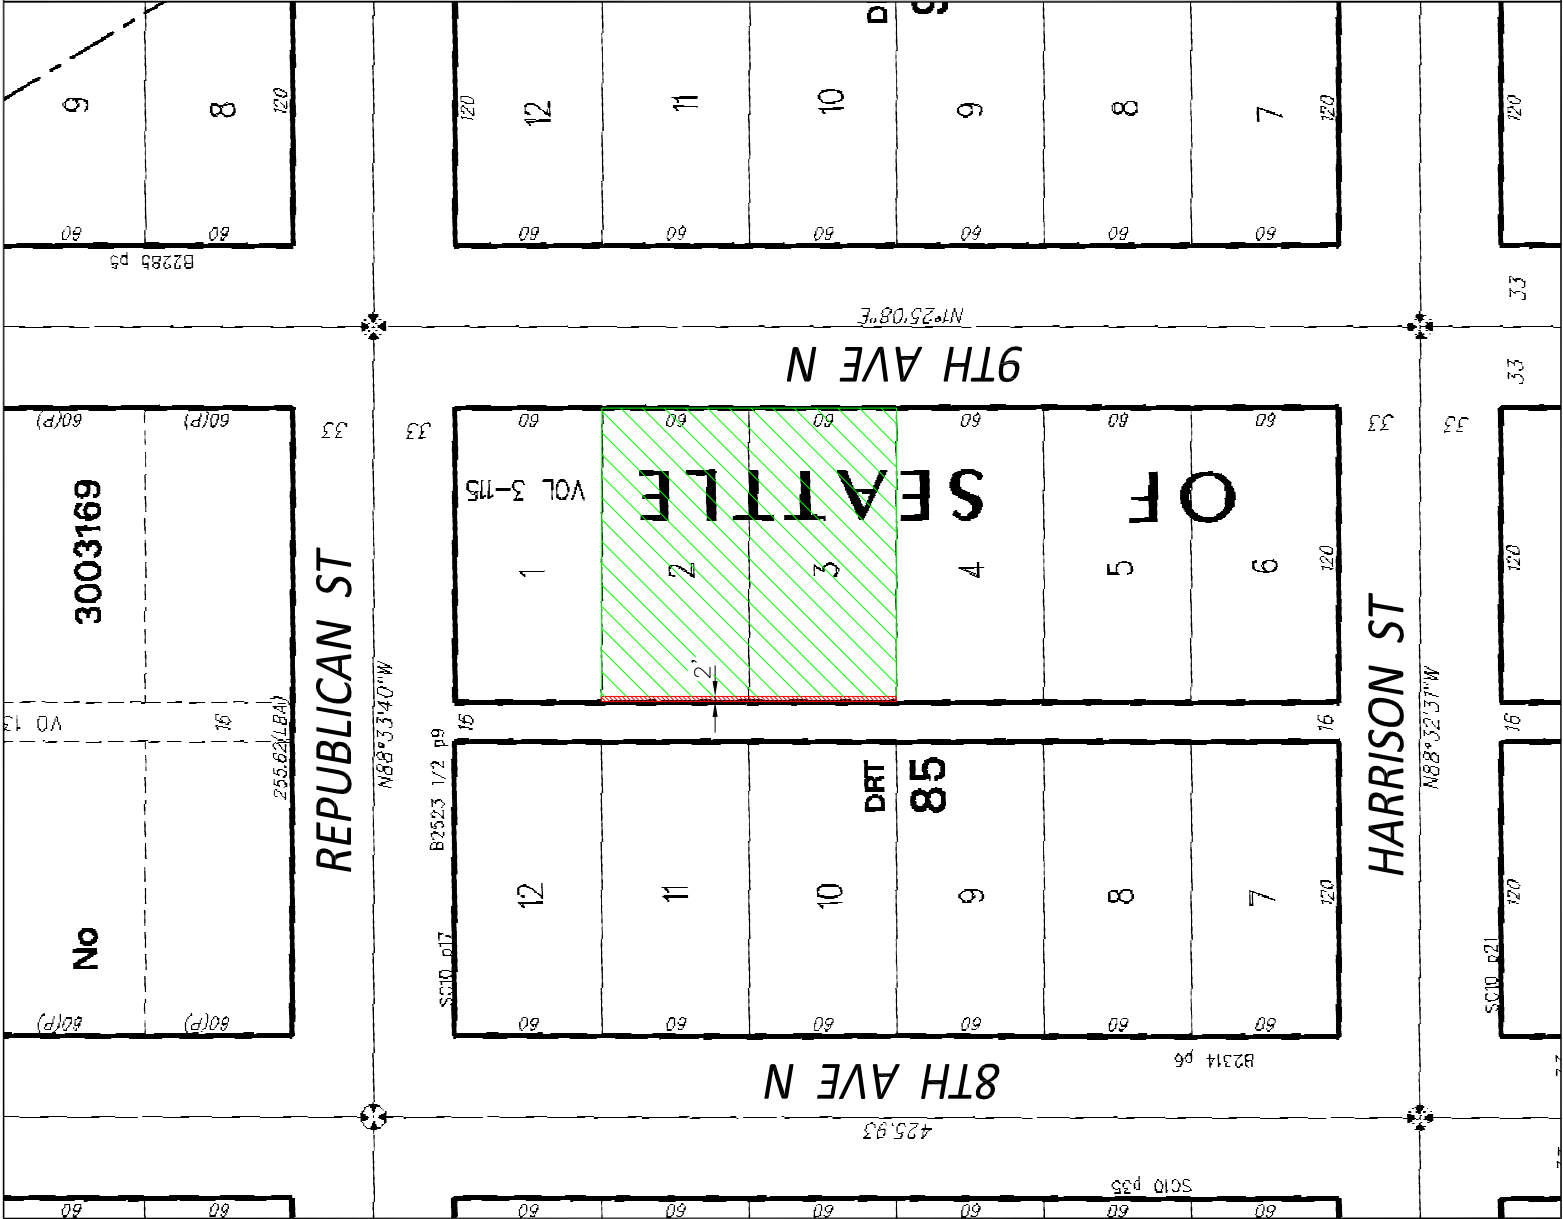


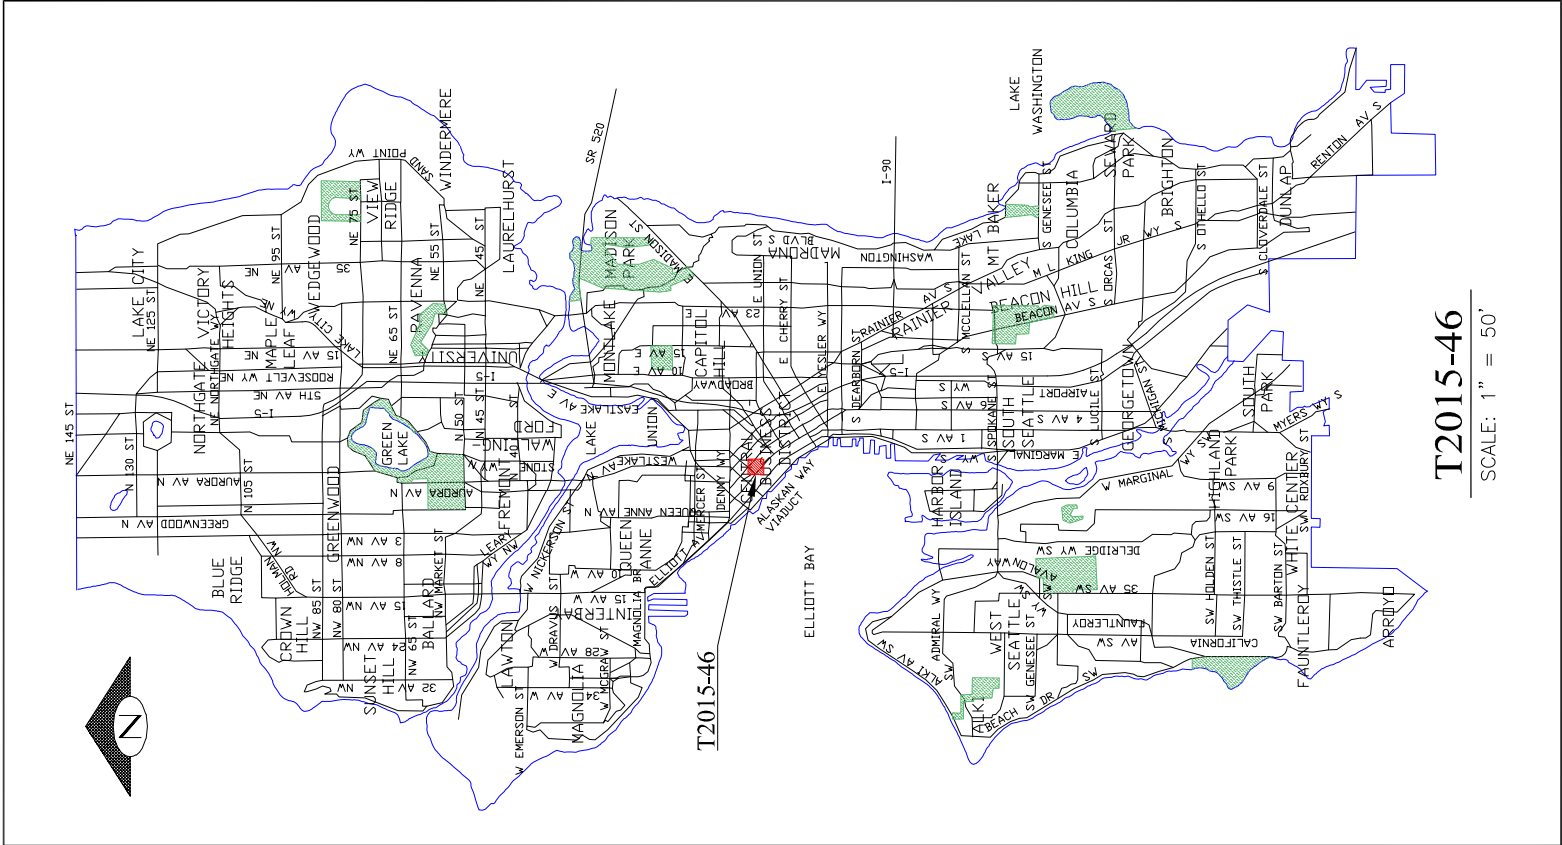

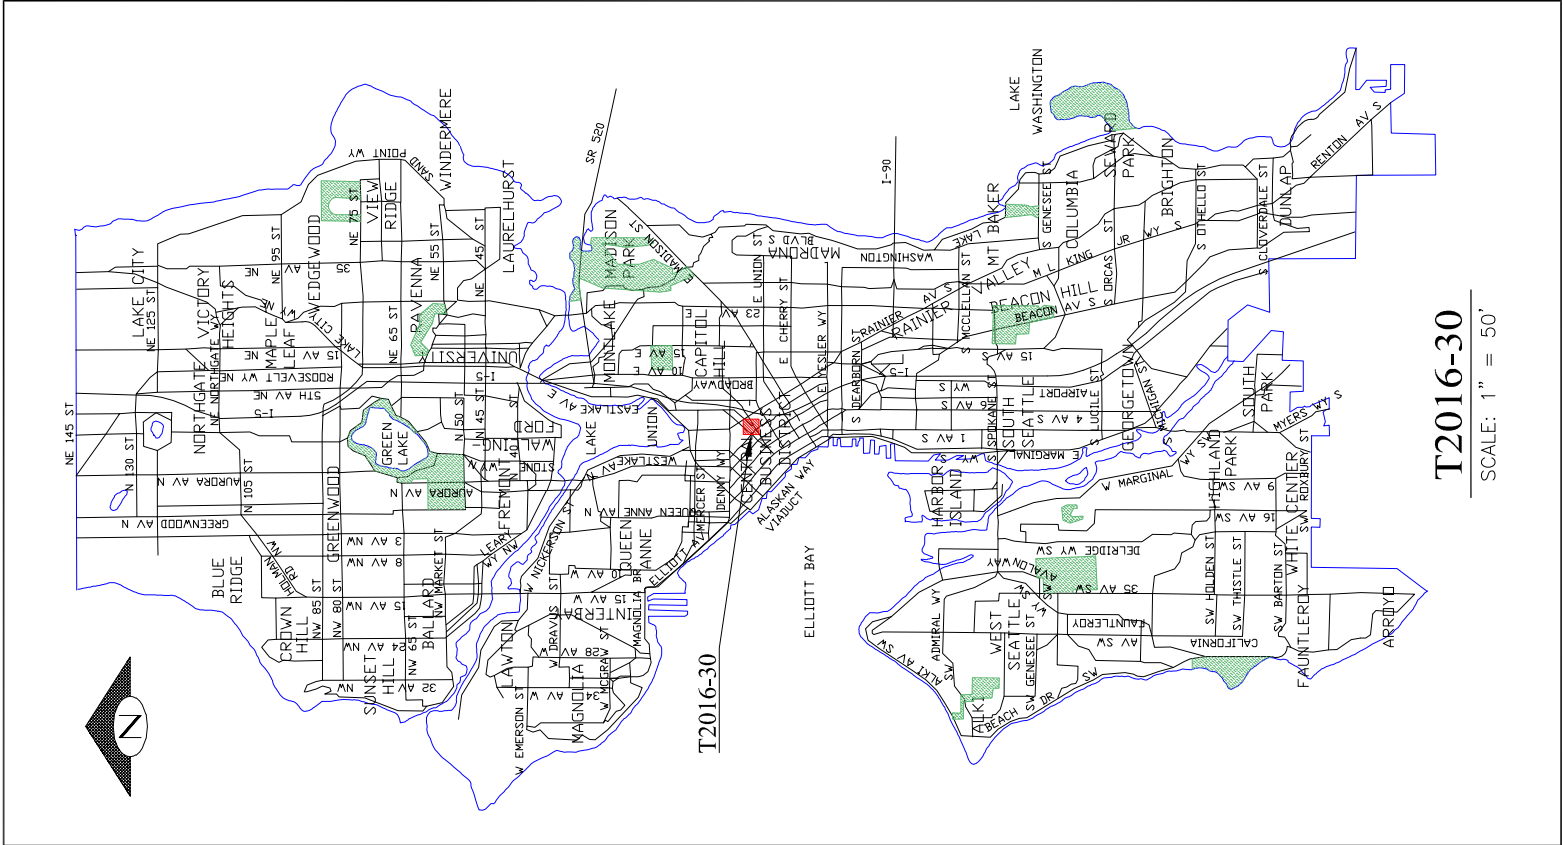


T2016-30  
SCALE: 1" = 50'




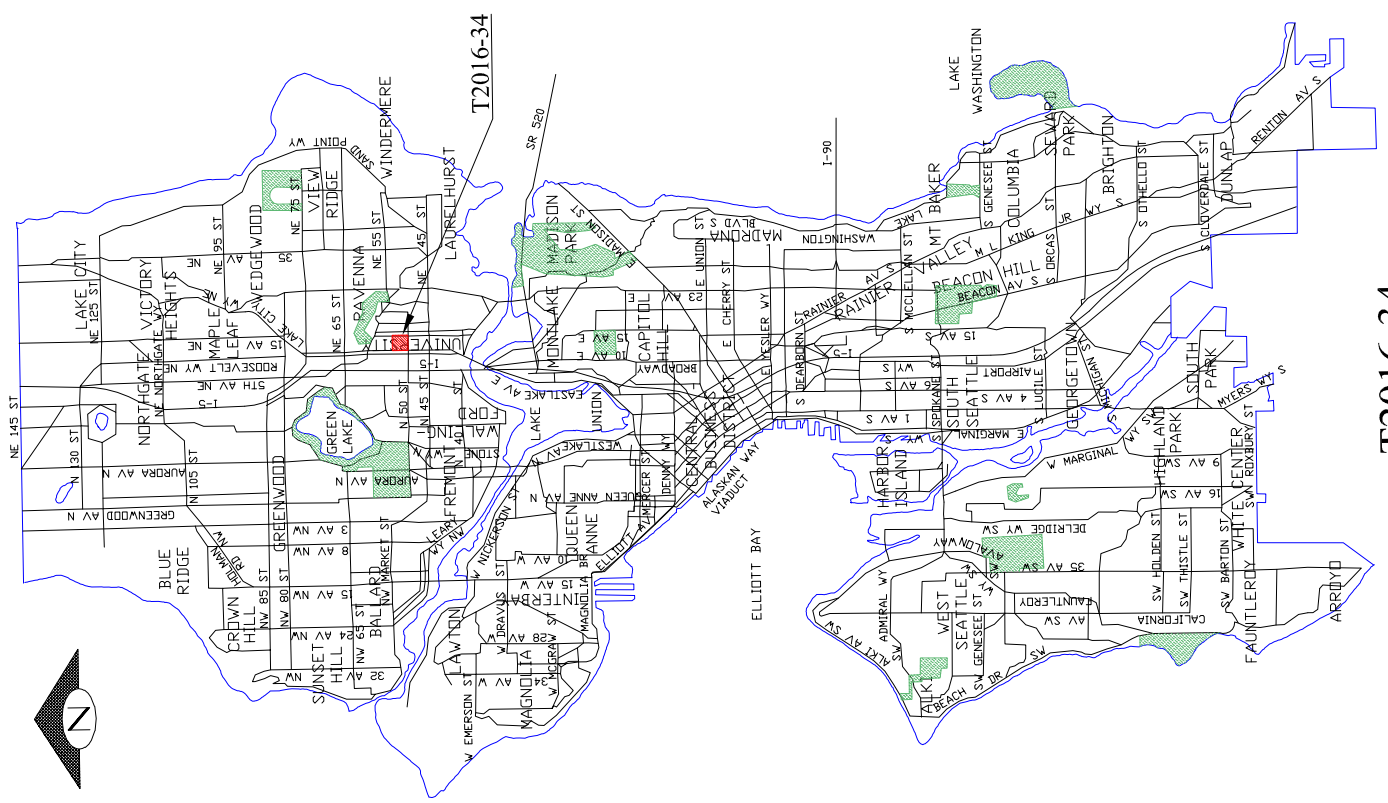


**T2016-34**  
 SCALE: 1" = 50'

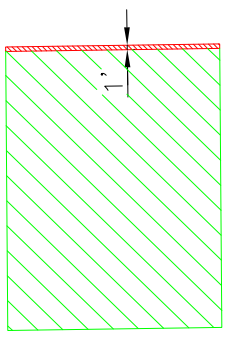

**NE 52ND ST**


VALLEY ST

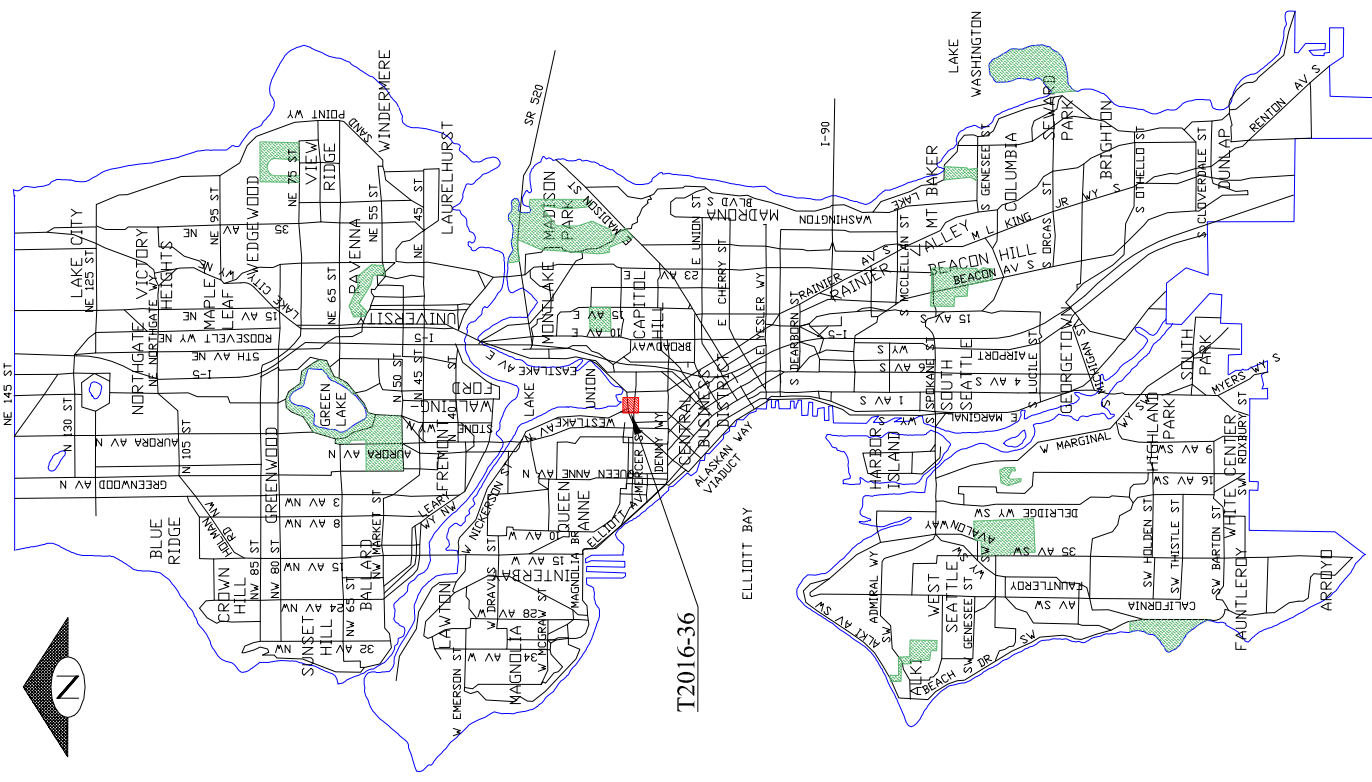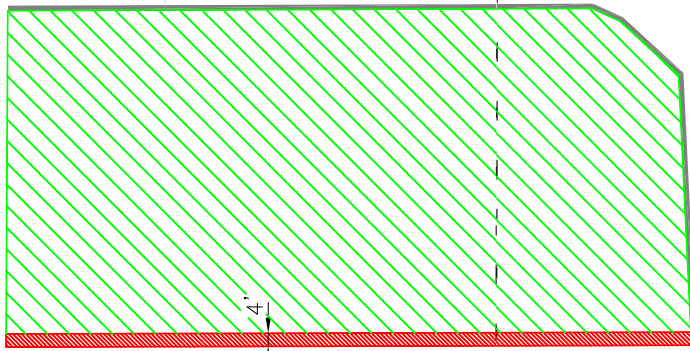

T2016-36

T2016-36


SCALE: 1" = 50'

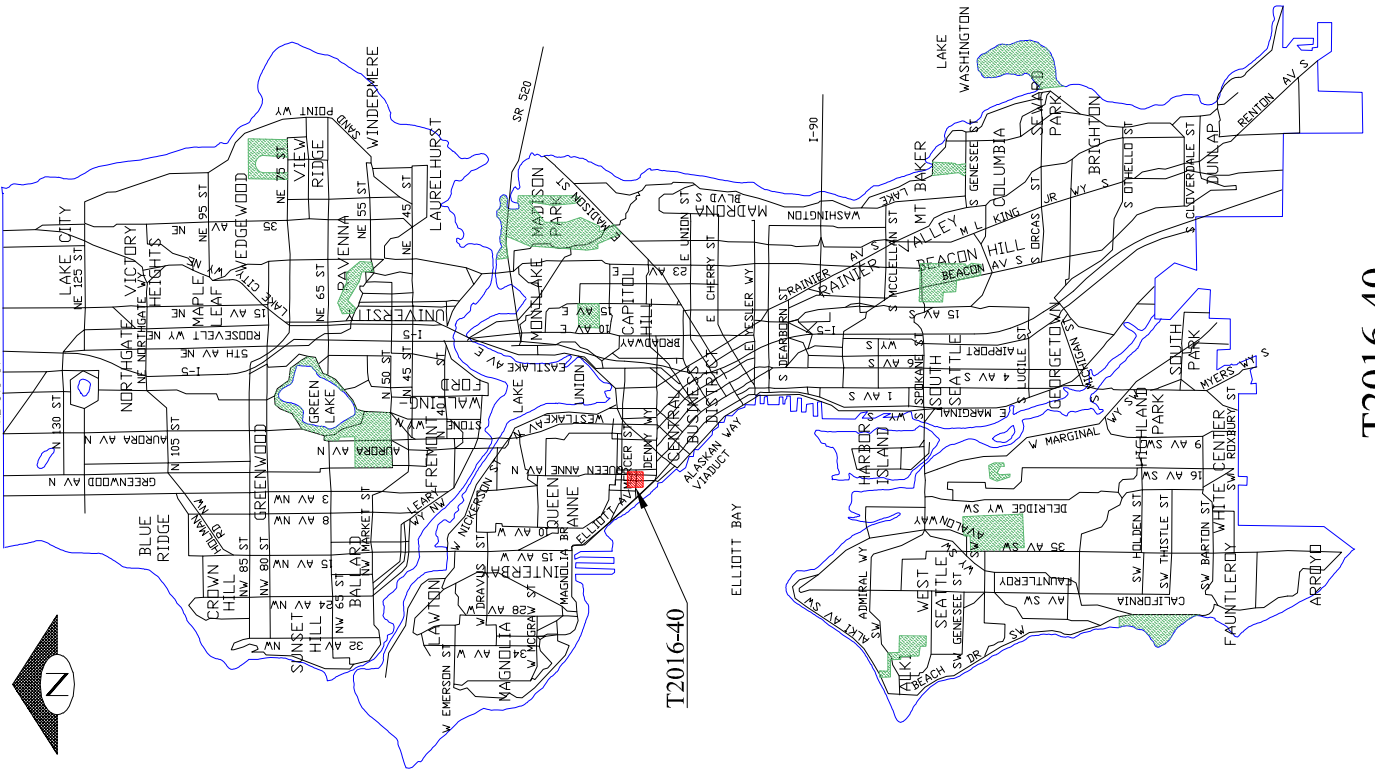

T2016-40

T2016-40

SCALE: 1" = 50'

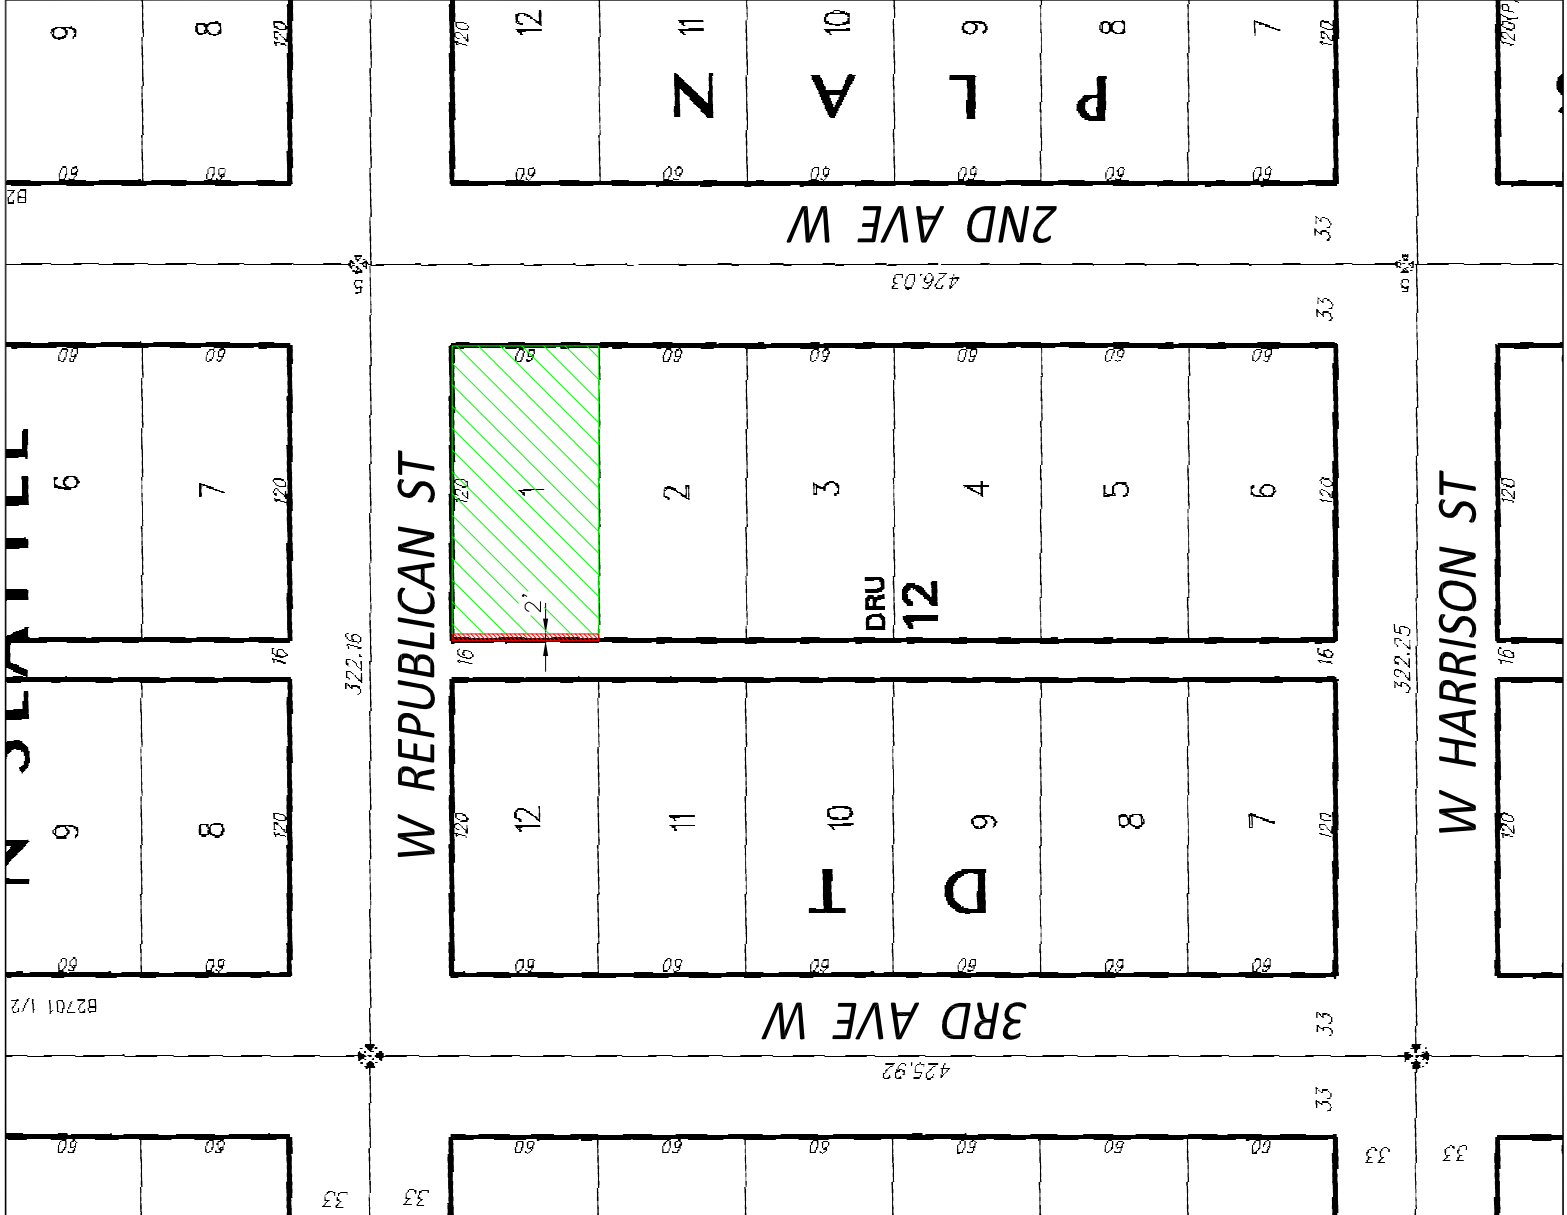

2ND AVE W

3RD AVE W

W REPUBLICAN ST

W HARRISON ST

426.03

425.92

322.16

322.25

DRU  
12

33

33

33

33

B2

B2701 1/2

B2

120

60

120

60

120

120

60

120

33

9

8

9

8

120

12

11

10

9

8

7

120

1

2

3

4

5

6

120

12

11

10

9

8

7

120

12

11

10

9

8

7

33

33

60

60

60

60

60

60

60

60

60

60

60

60

60


60

60


60


60

60

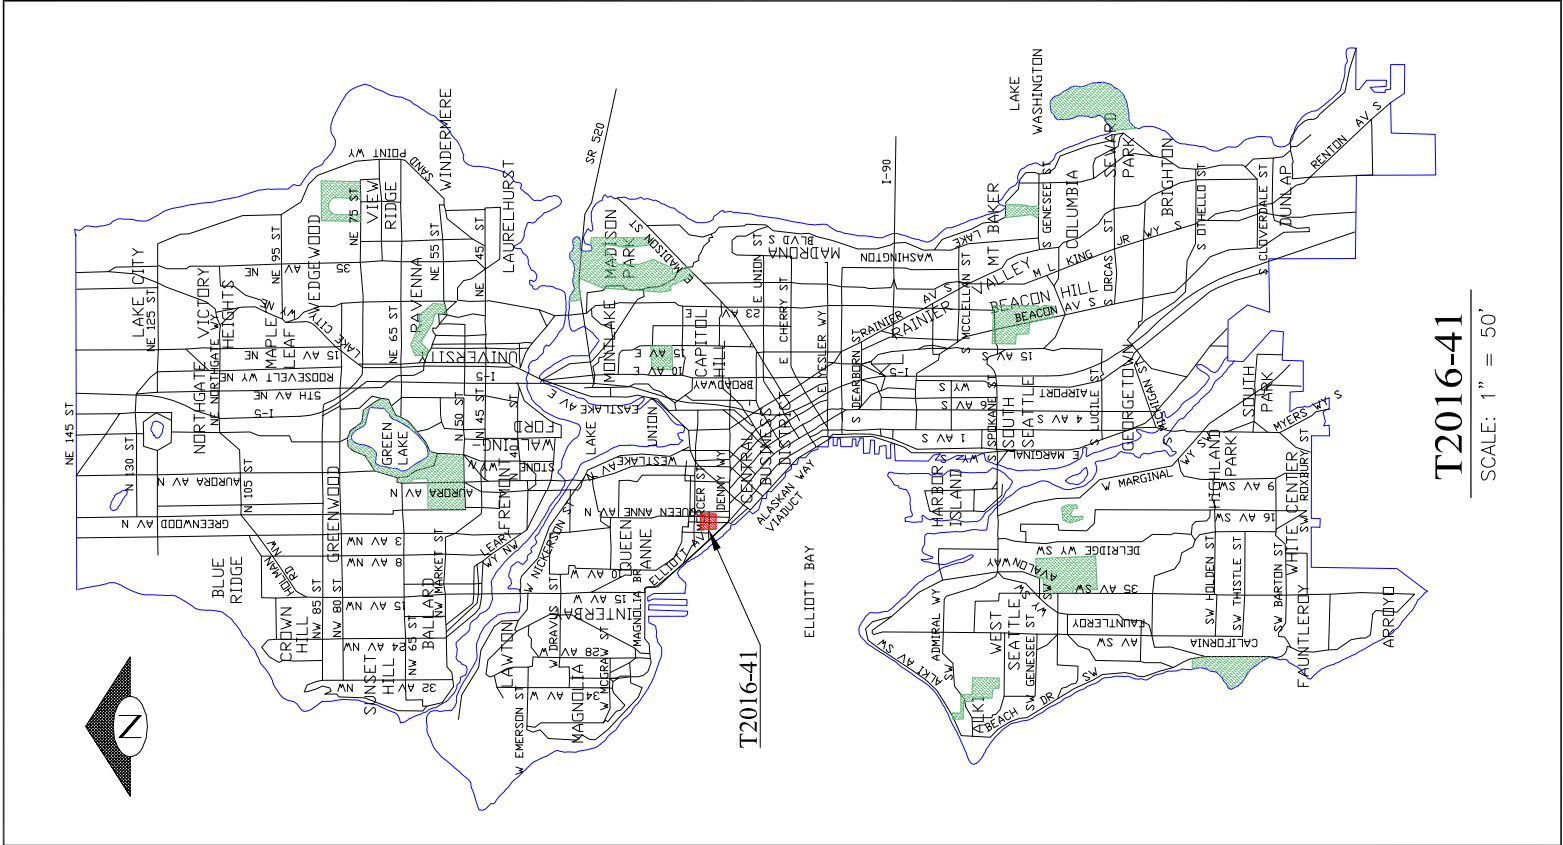

T2016-41  
SCALE: 1" = 50'

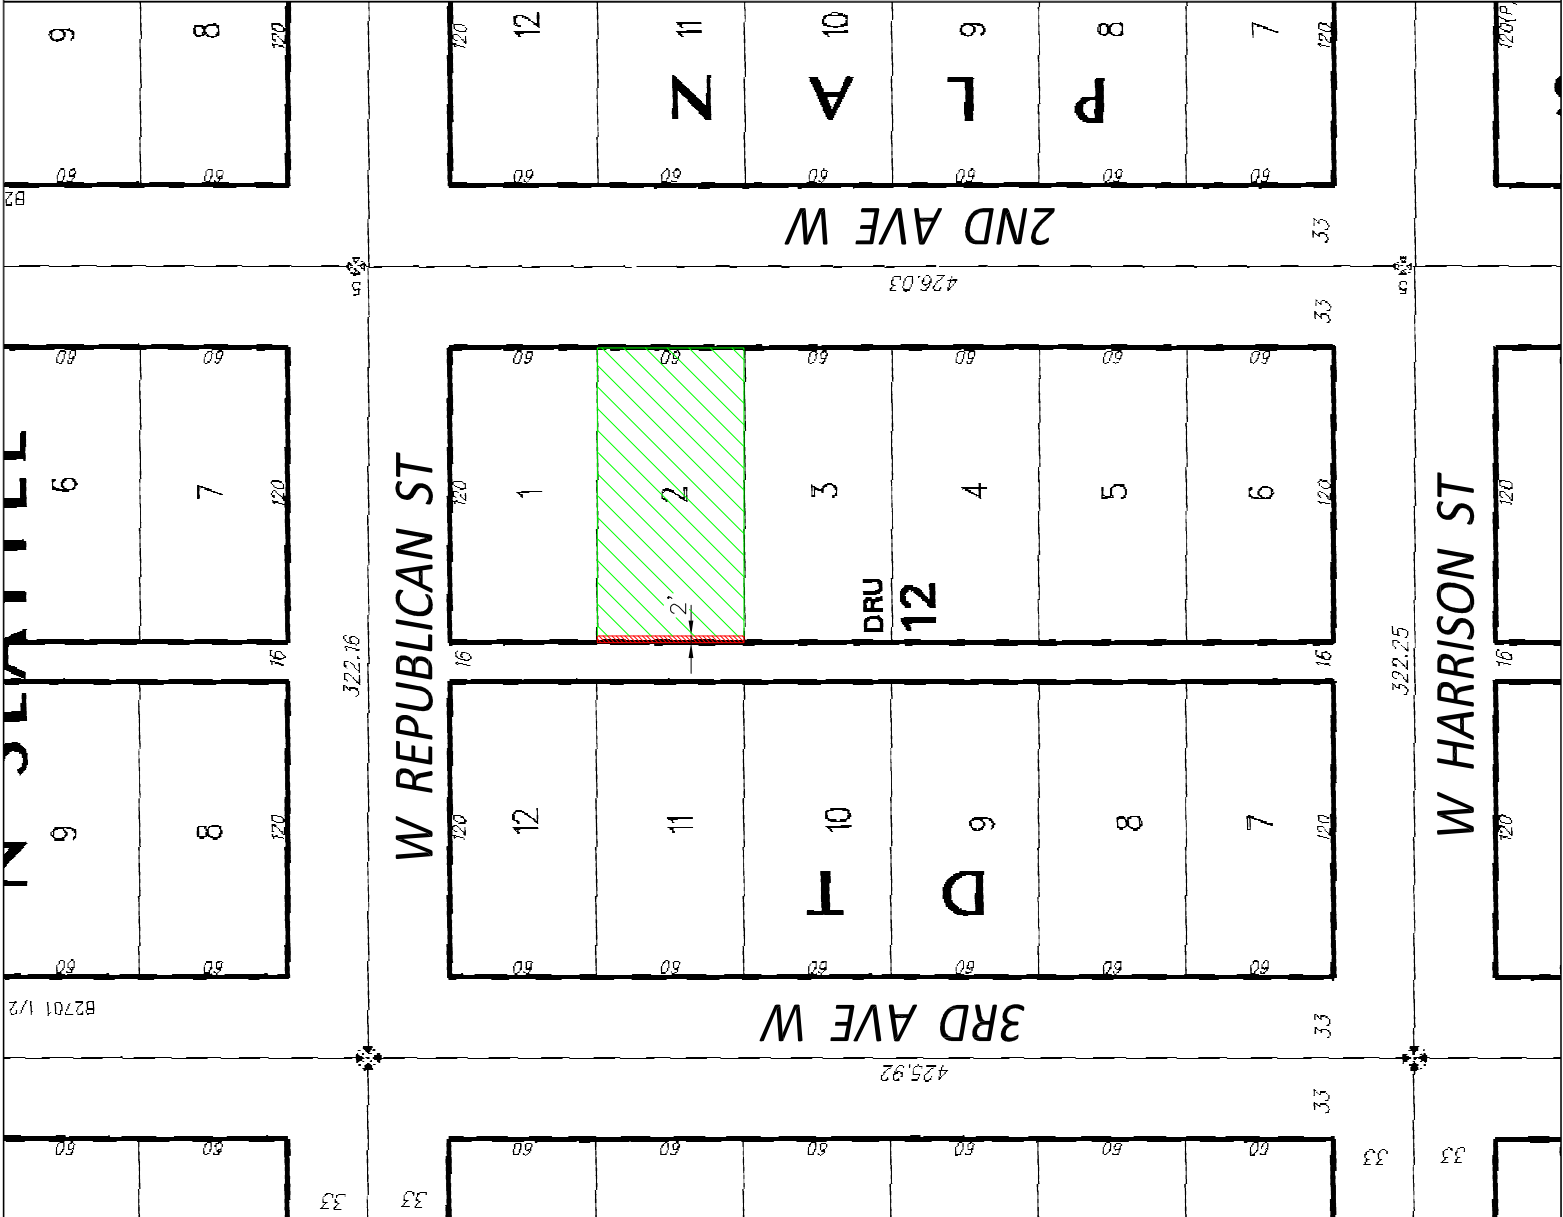


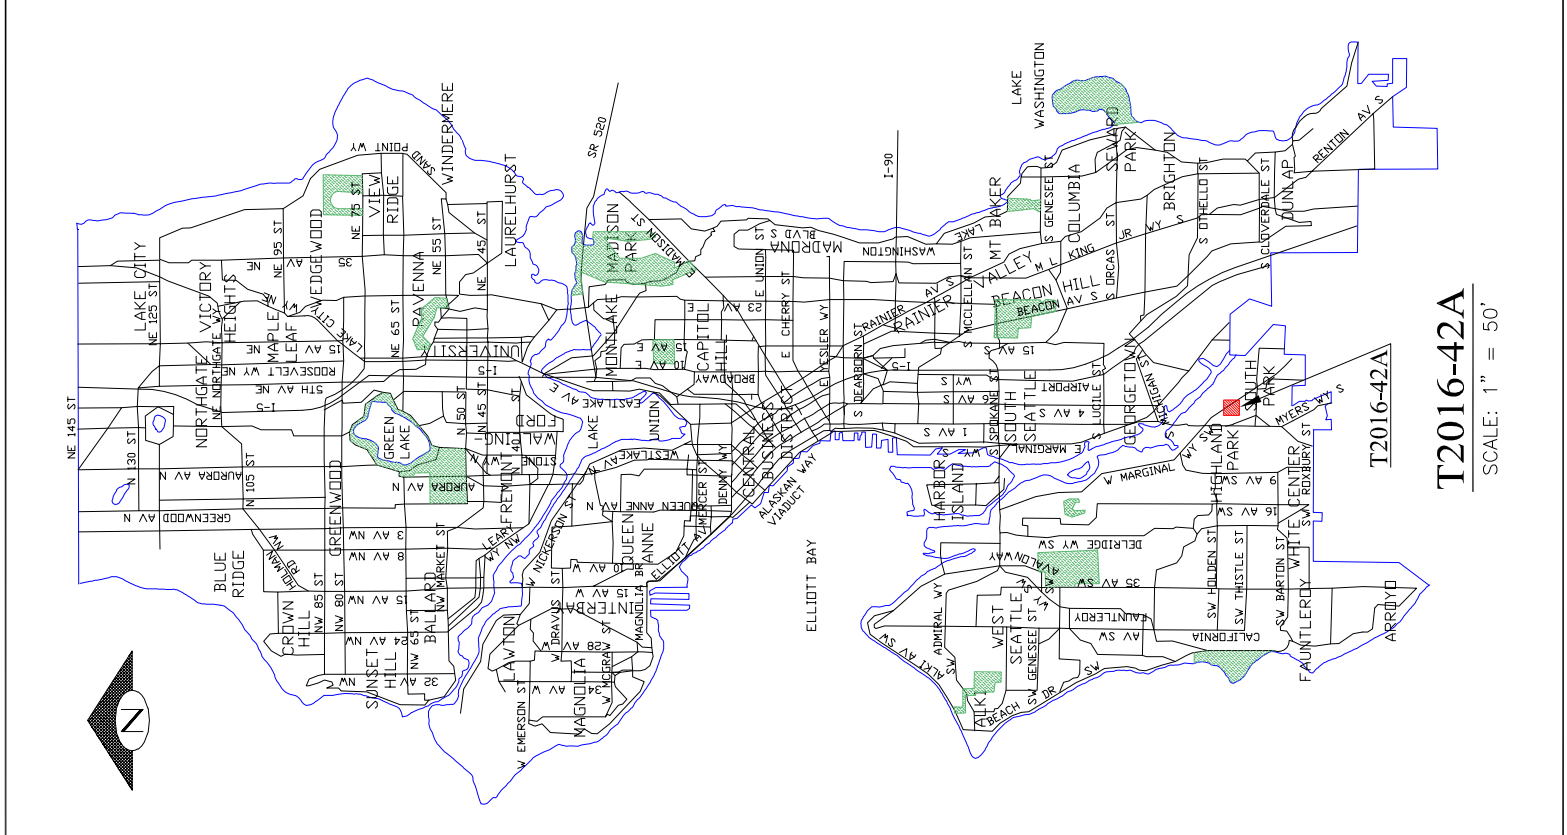


T2016-42A  
SCALE: 1" = 50'






# DENNY WAY

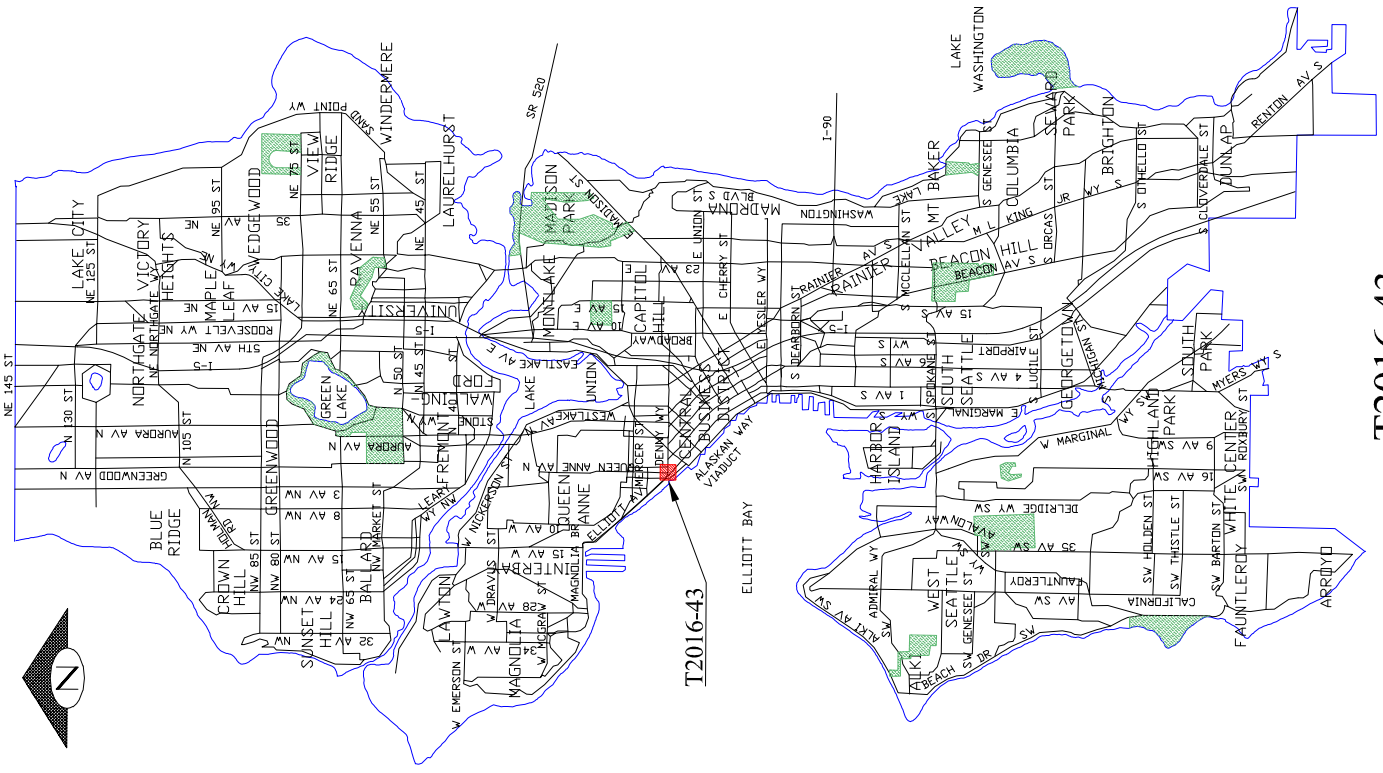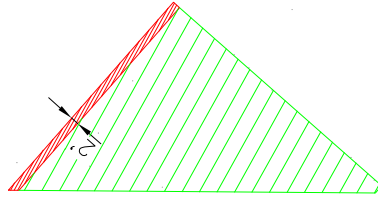

**T2016-43**  
SCALE: 1" = 50'

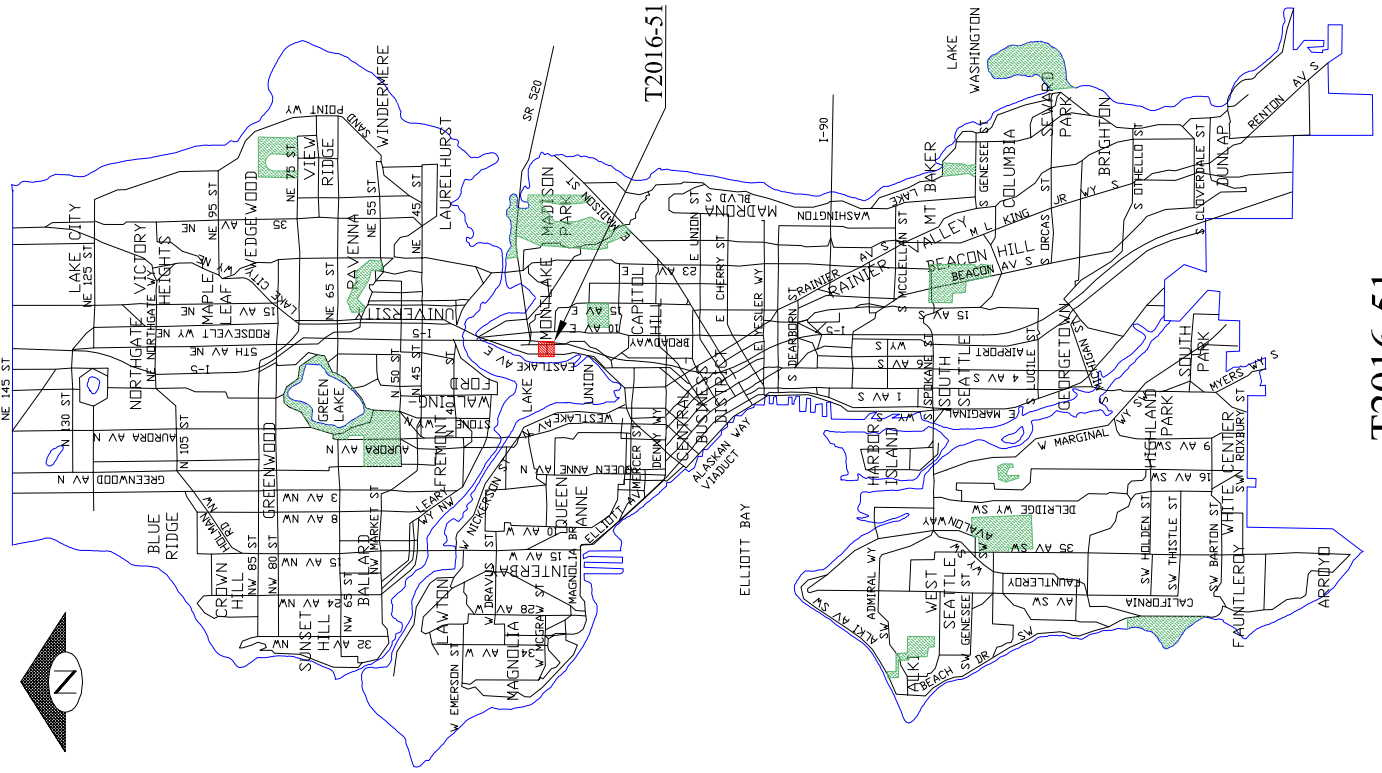

T2016-51  
SCALE: 1" = 50'


E EDGAR ST

EASTLAKE AVE E


FRANKLIN AVE E


E ROANOKE ST




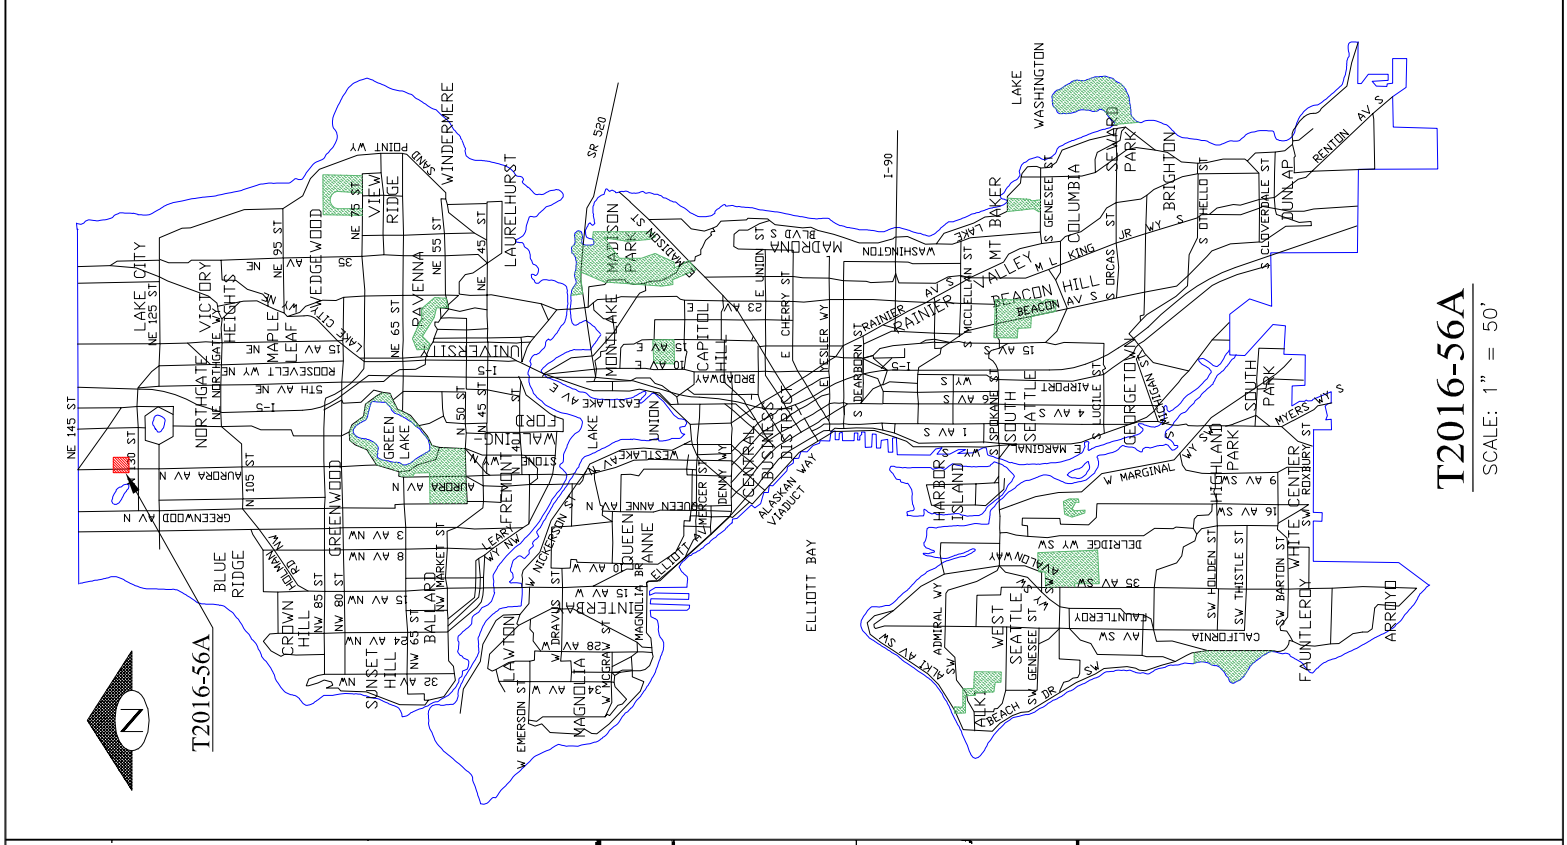

T2016-56A  
SCALE: 1" = 50'

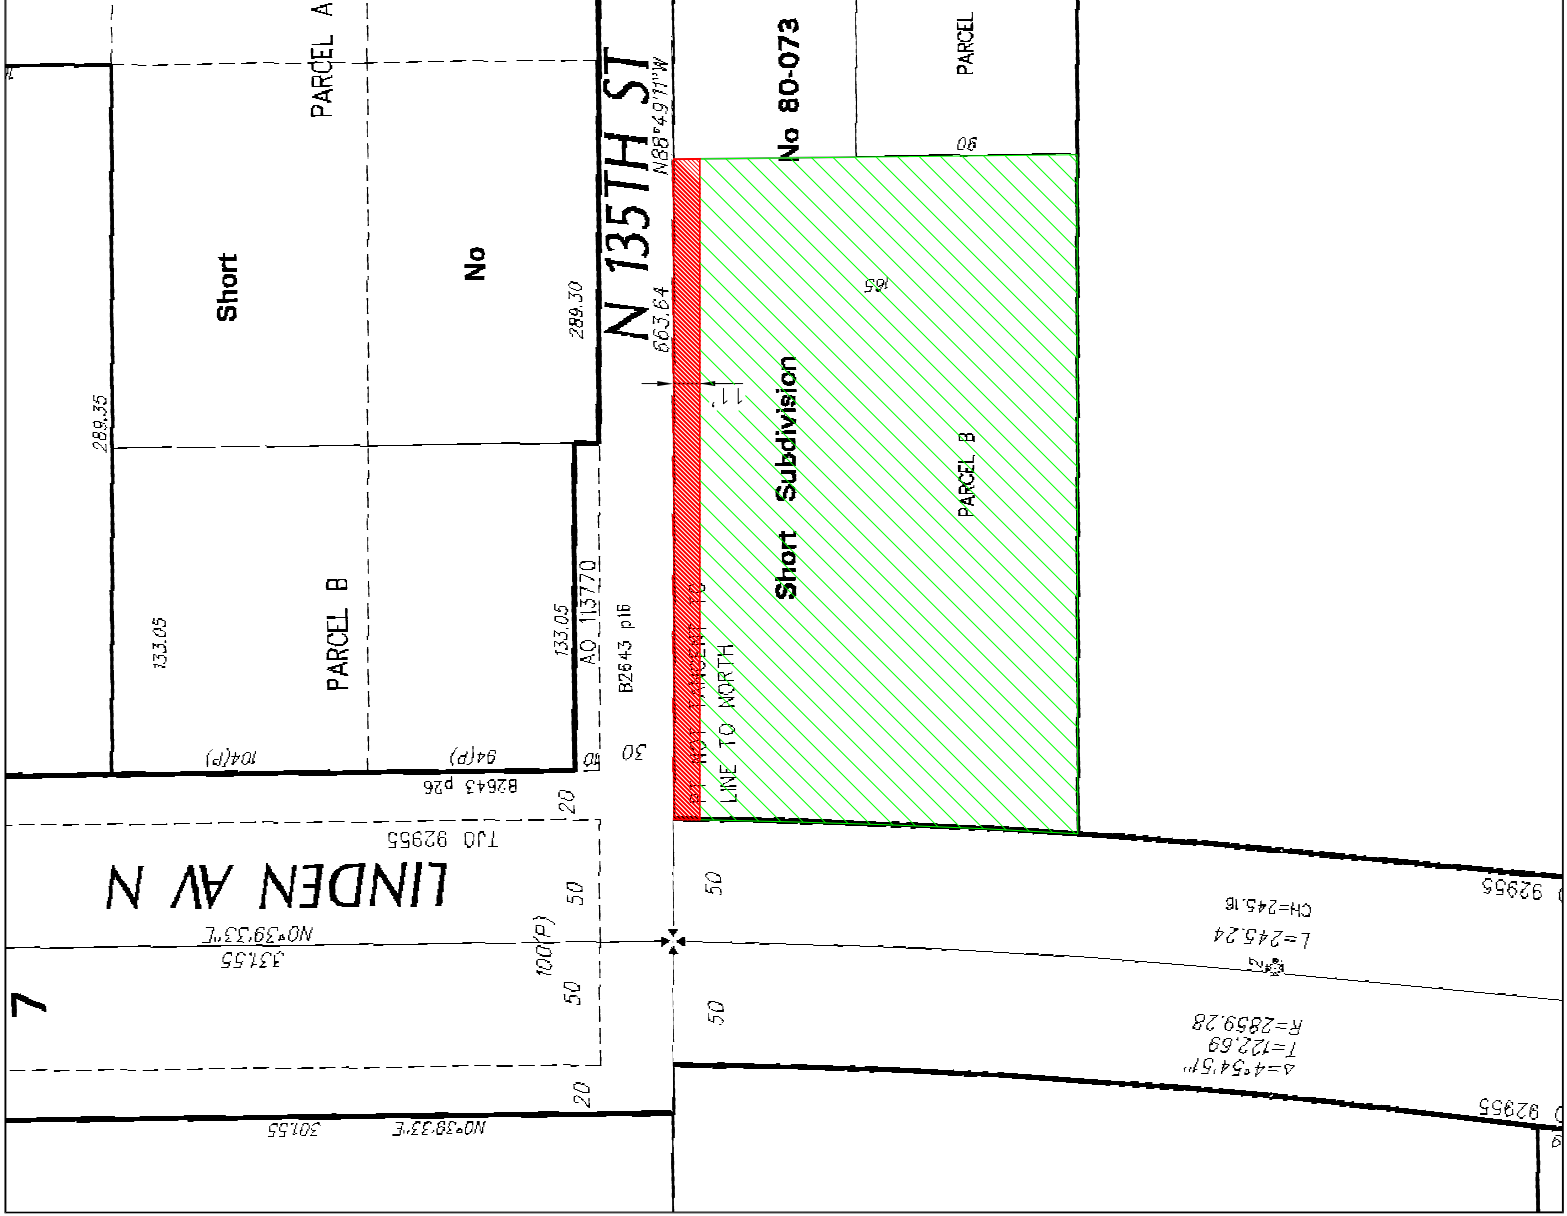

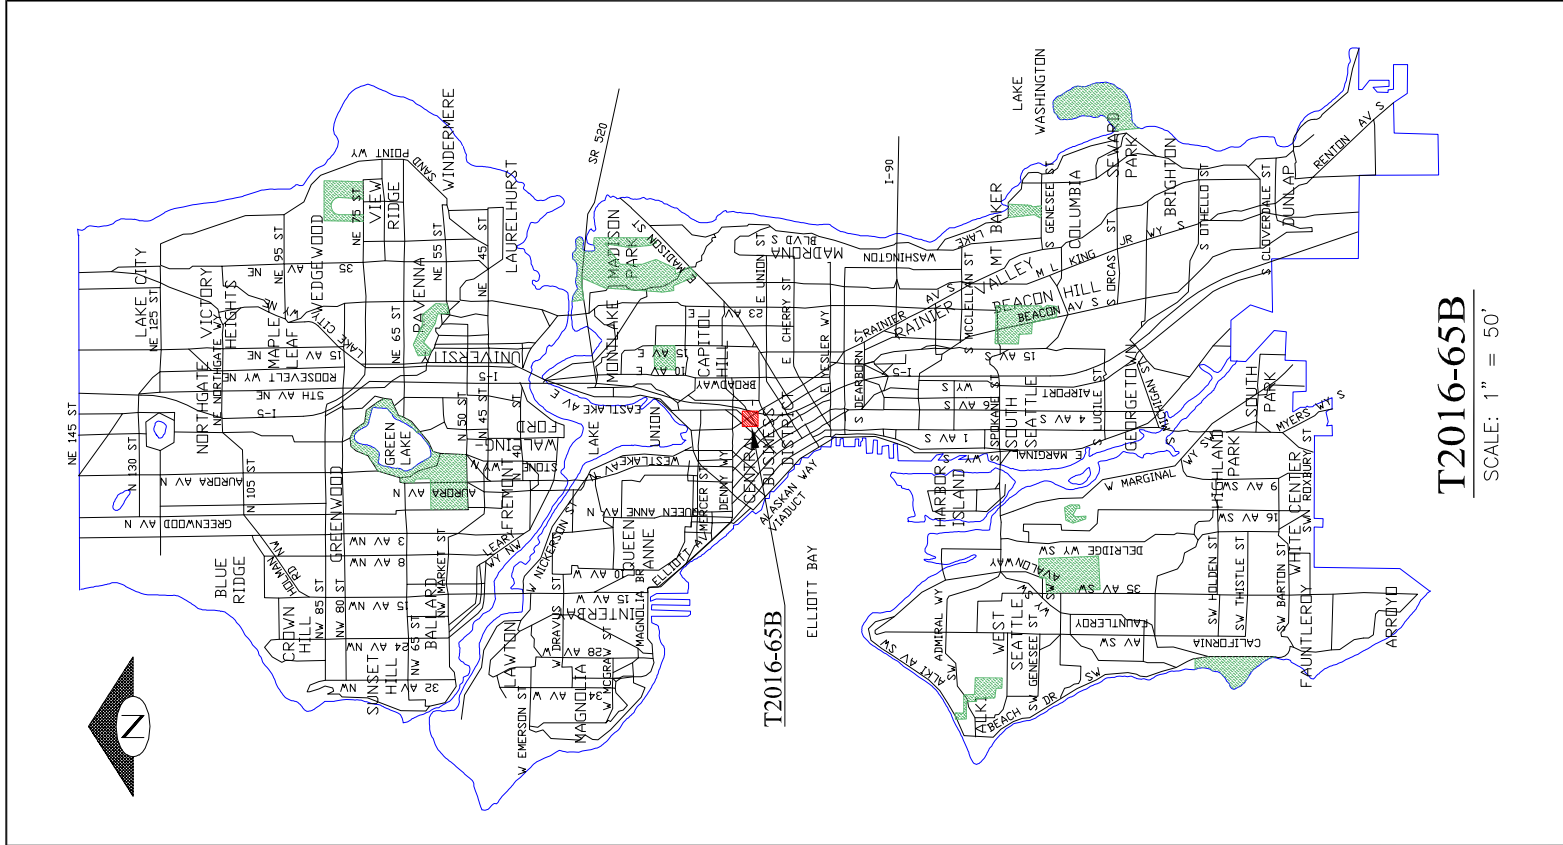

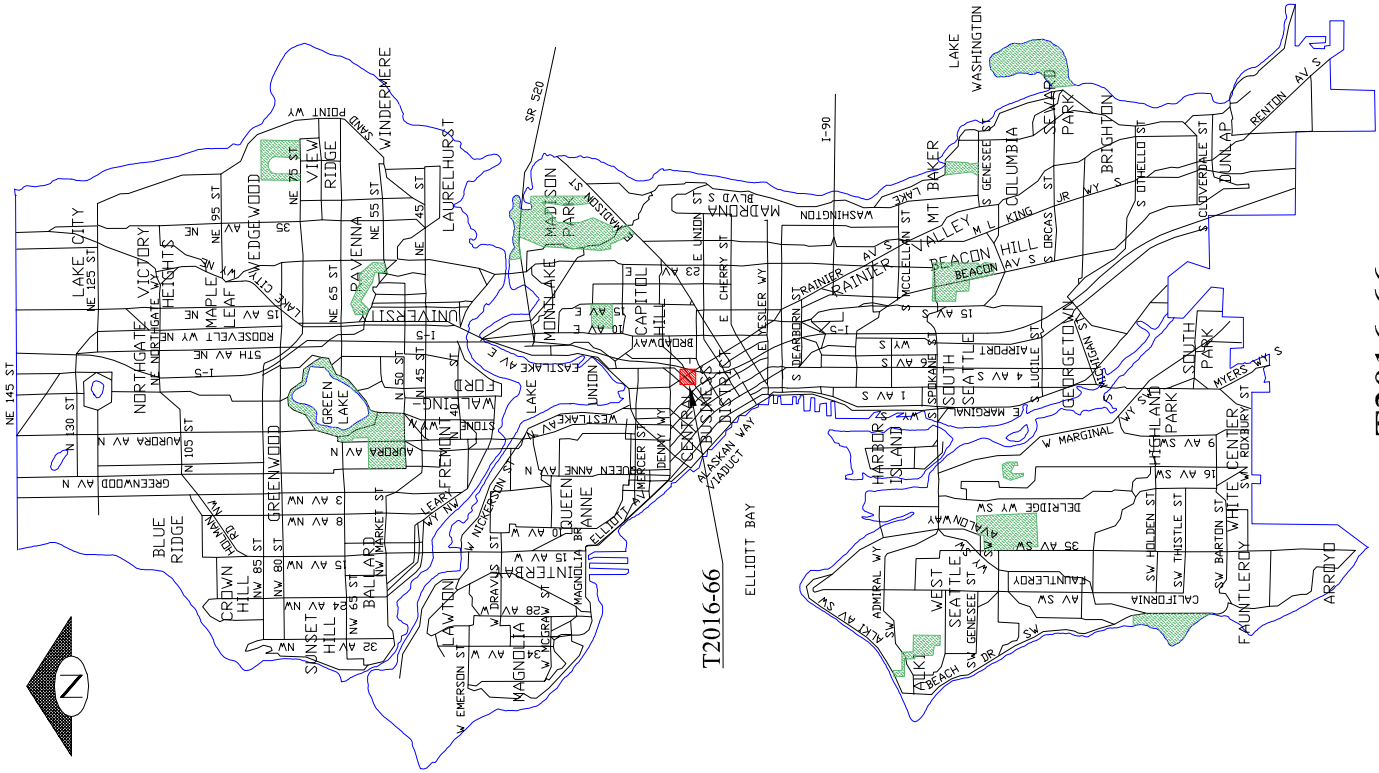


T2016-66


T2016-66

SCALE: 1" = 50'

NE 135TH ST


ROOSEVELT WAY NE

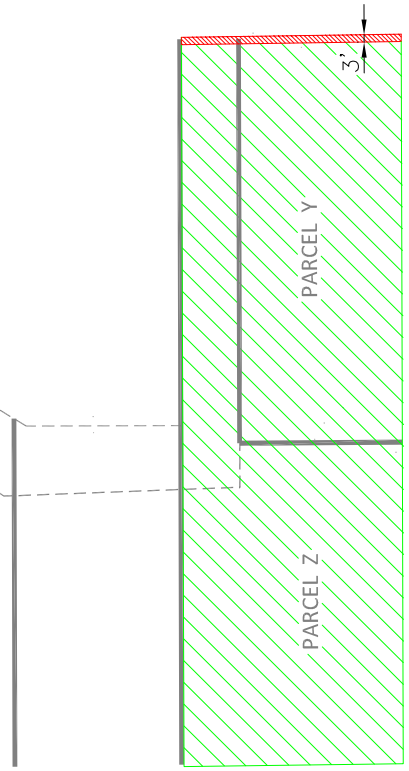

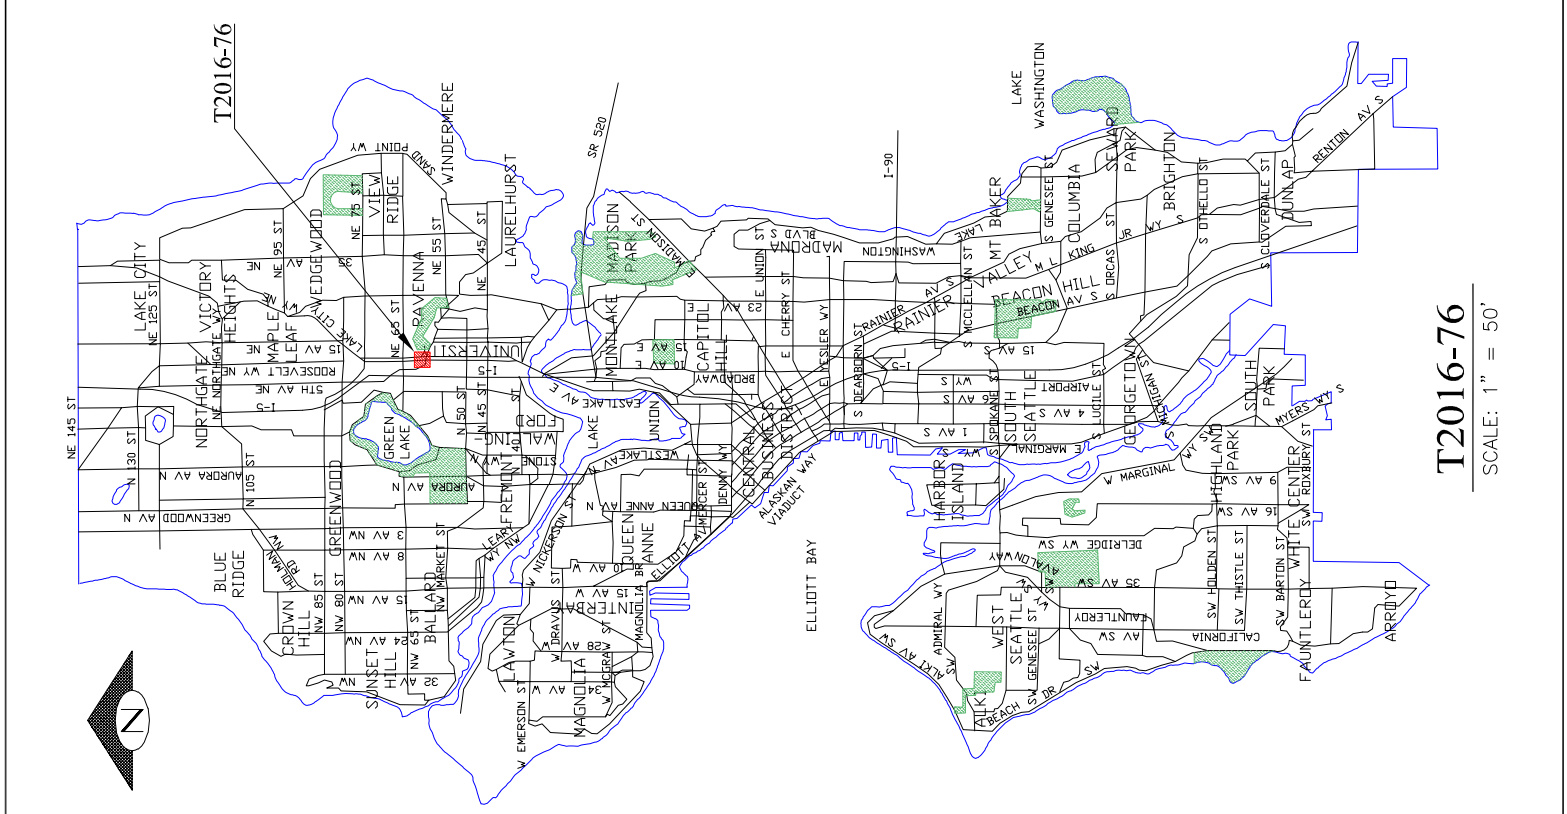


T2016-76  
SCALE: 1" = 50'



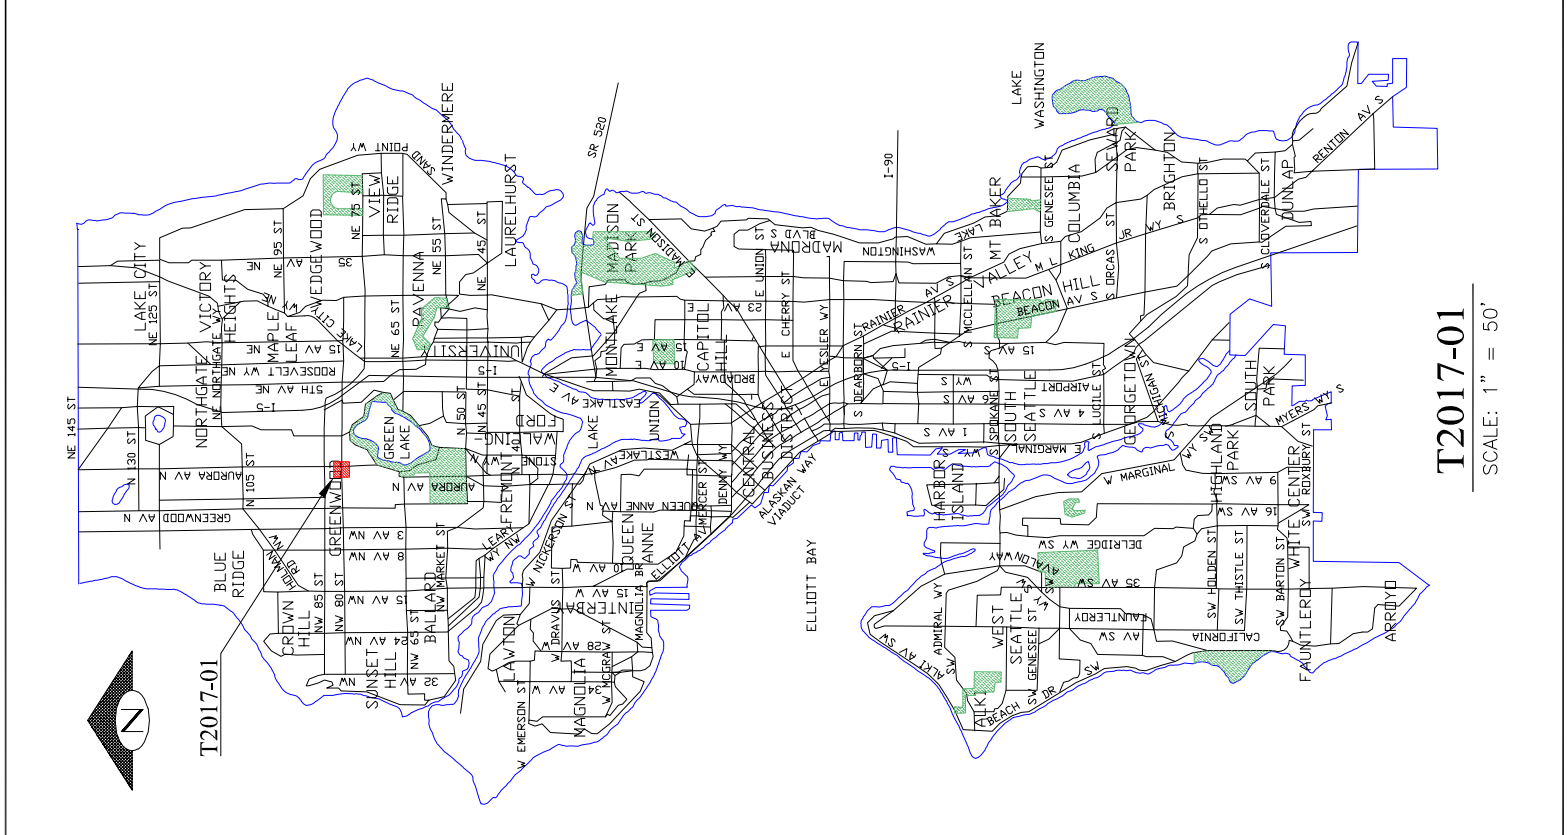

T2017-01  
SCALE: 1" = 50'

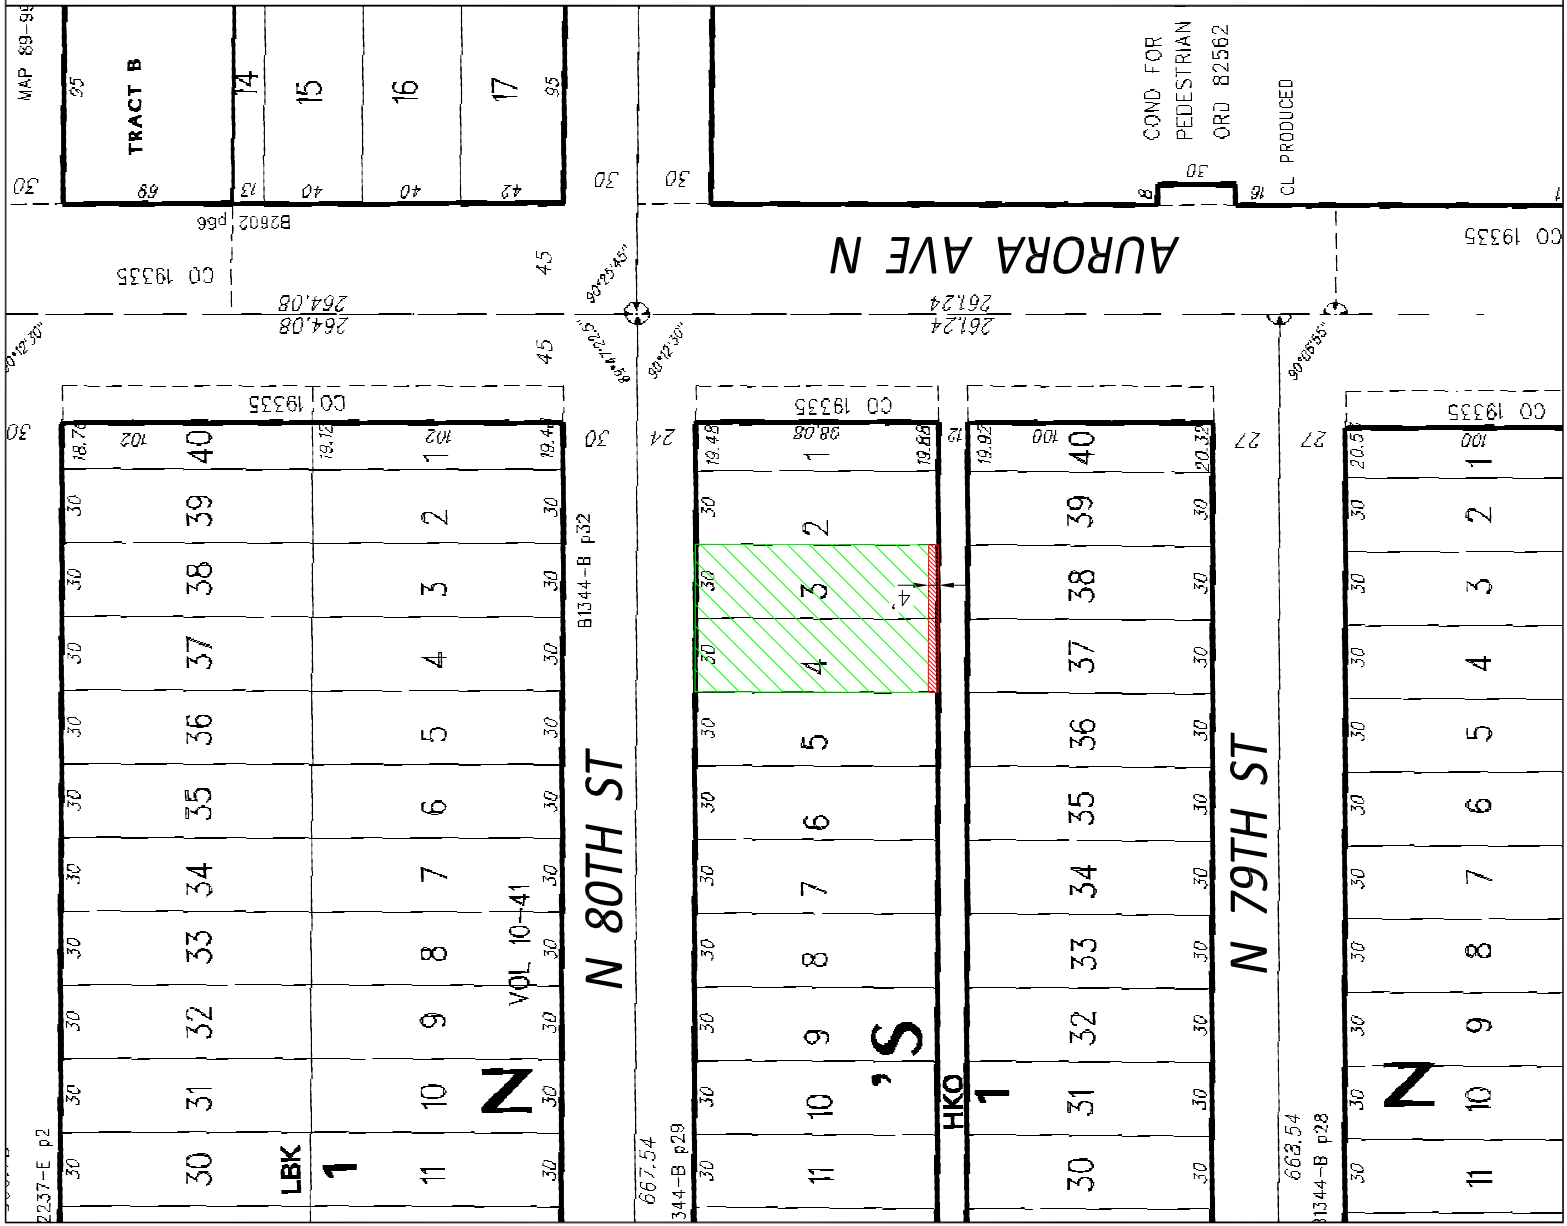


COND FOR  
PEDESTRIAN  
ORD 82562  
CL PRODUCED

AURORA AVE N


N 80TH ST

N 79TH ST

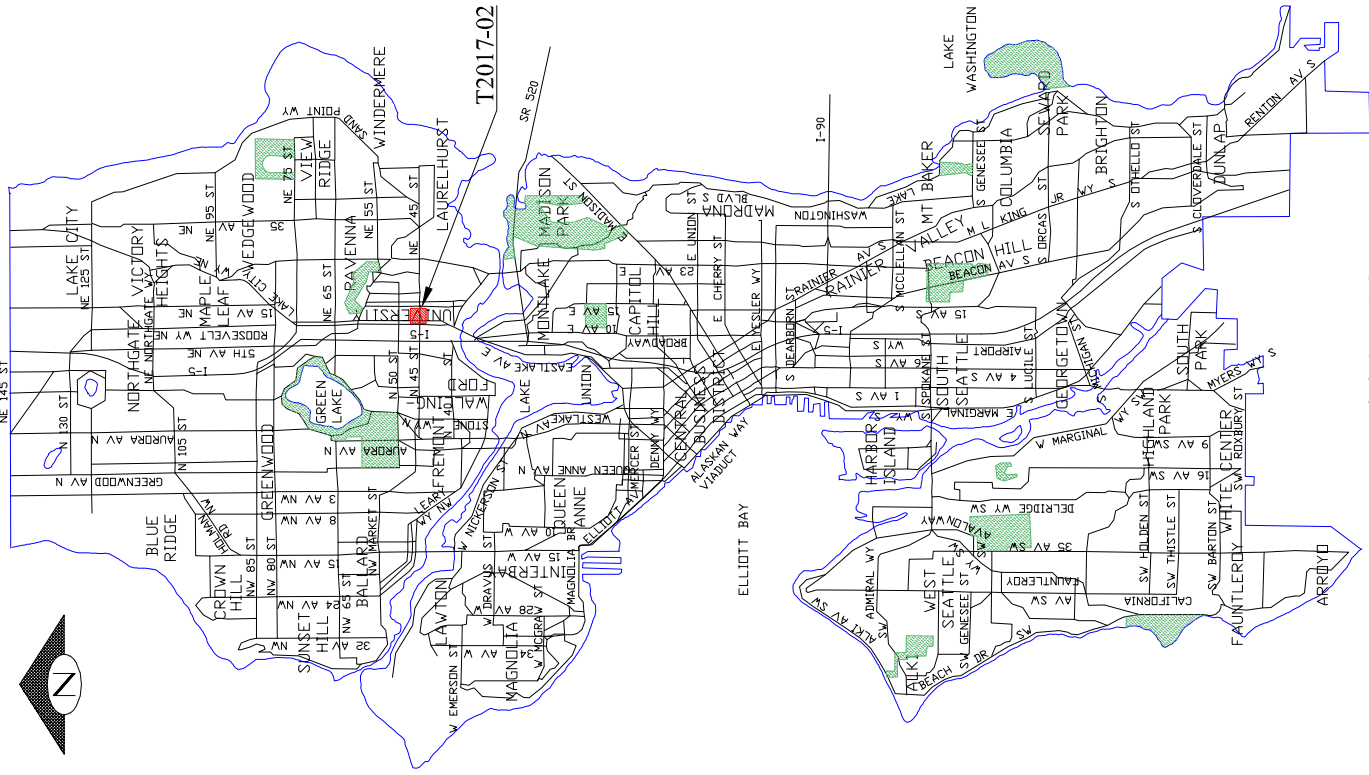



T2017-02

SCALE: 1" = 50'

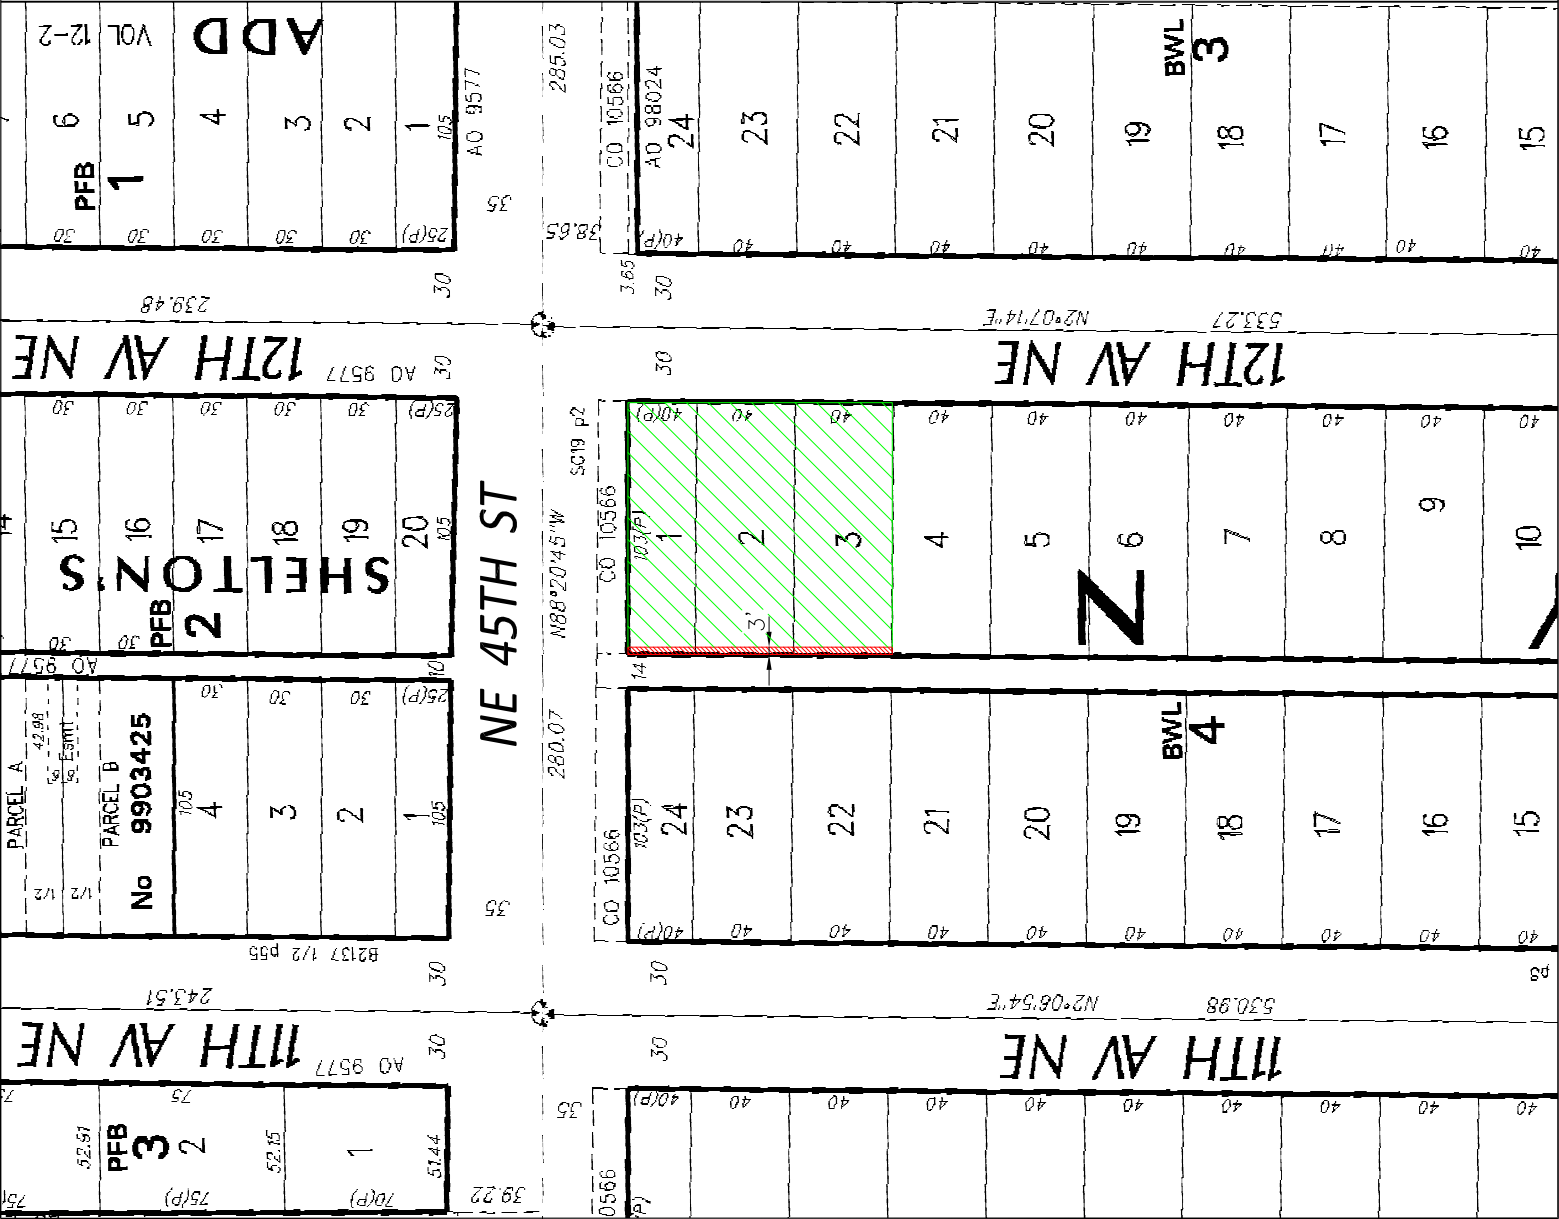





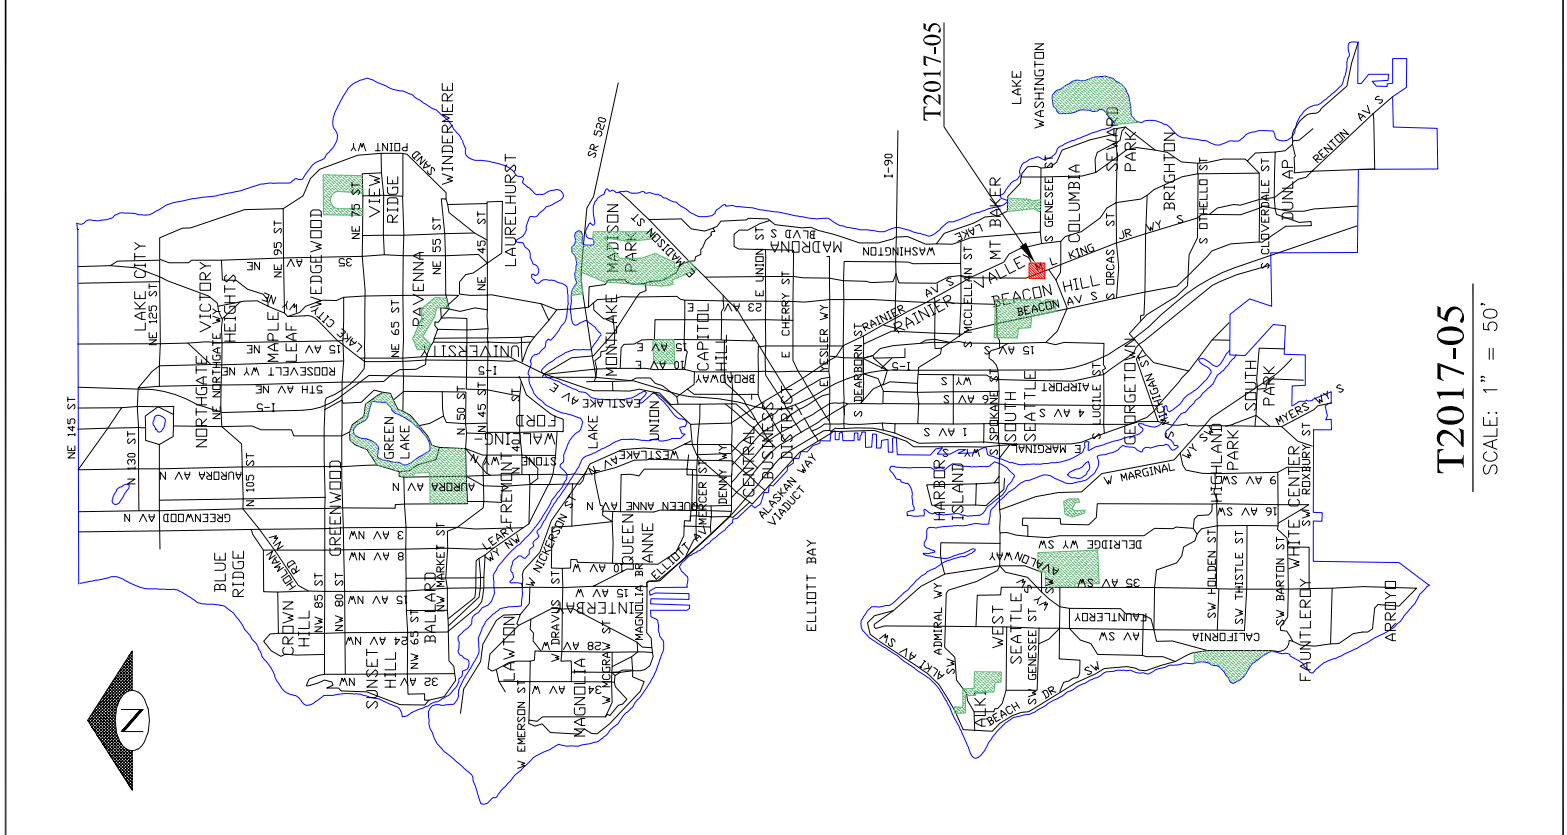

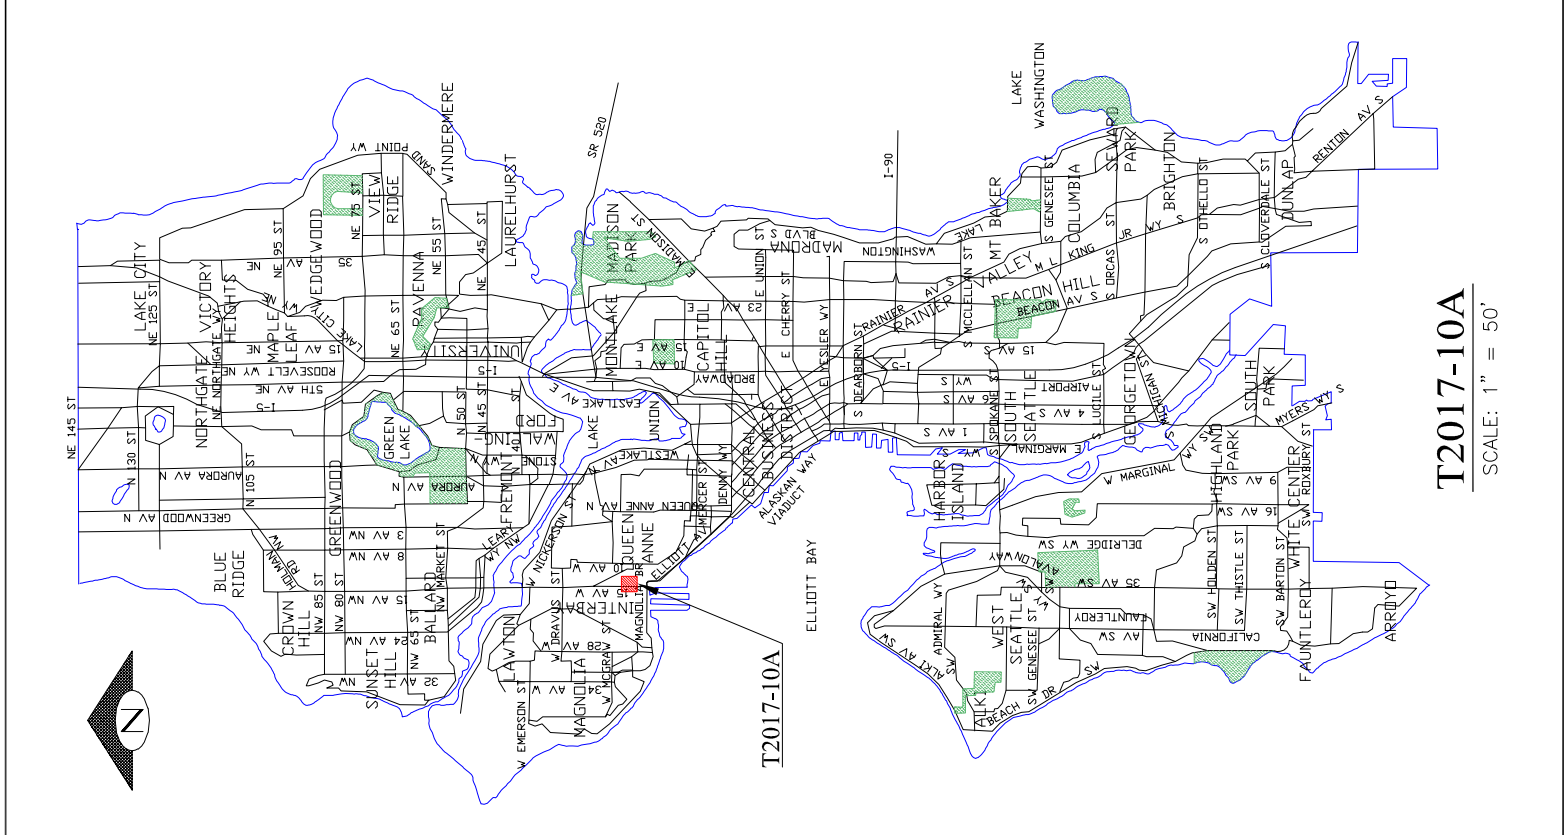



T2017-10A  
SCALE: 1" = 50'

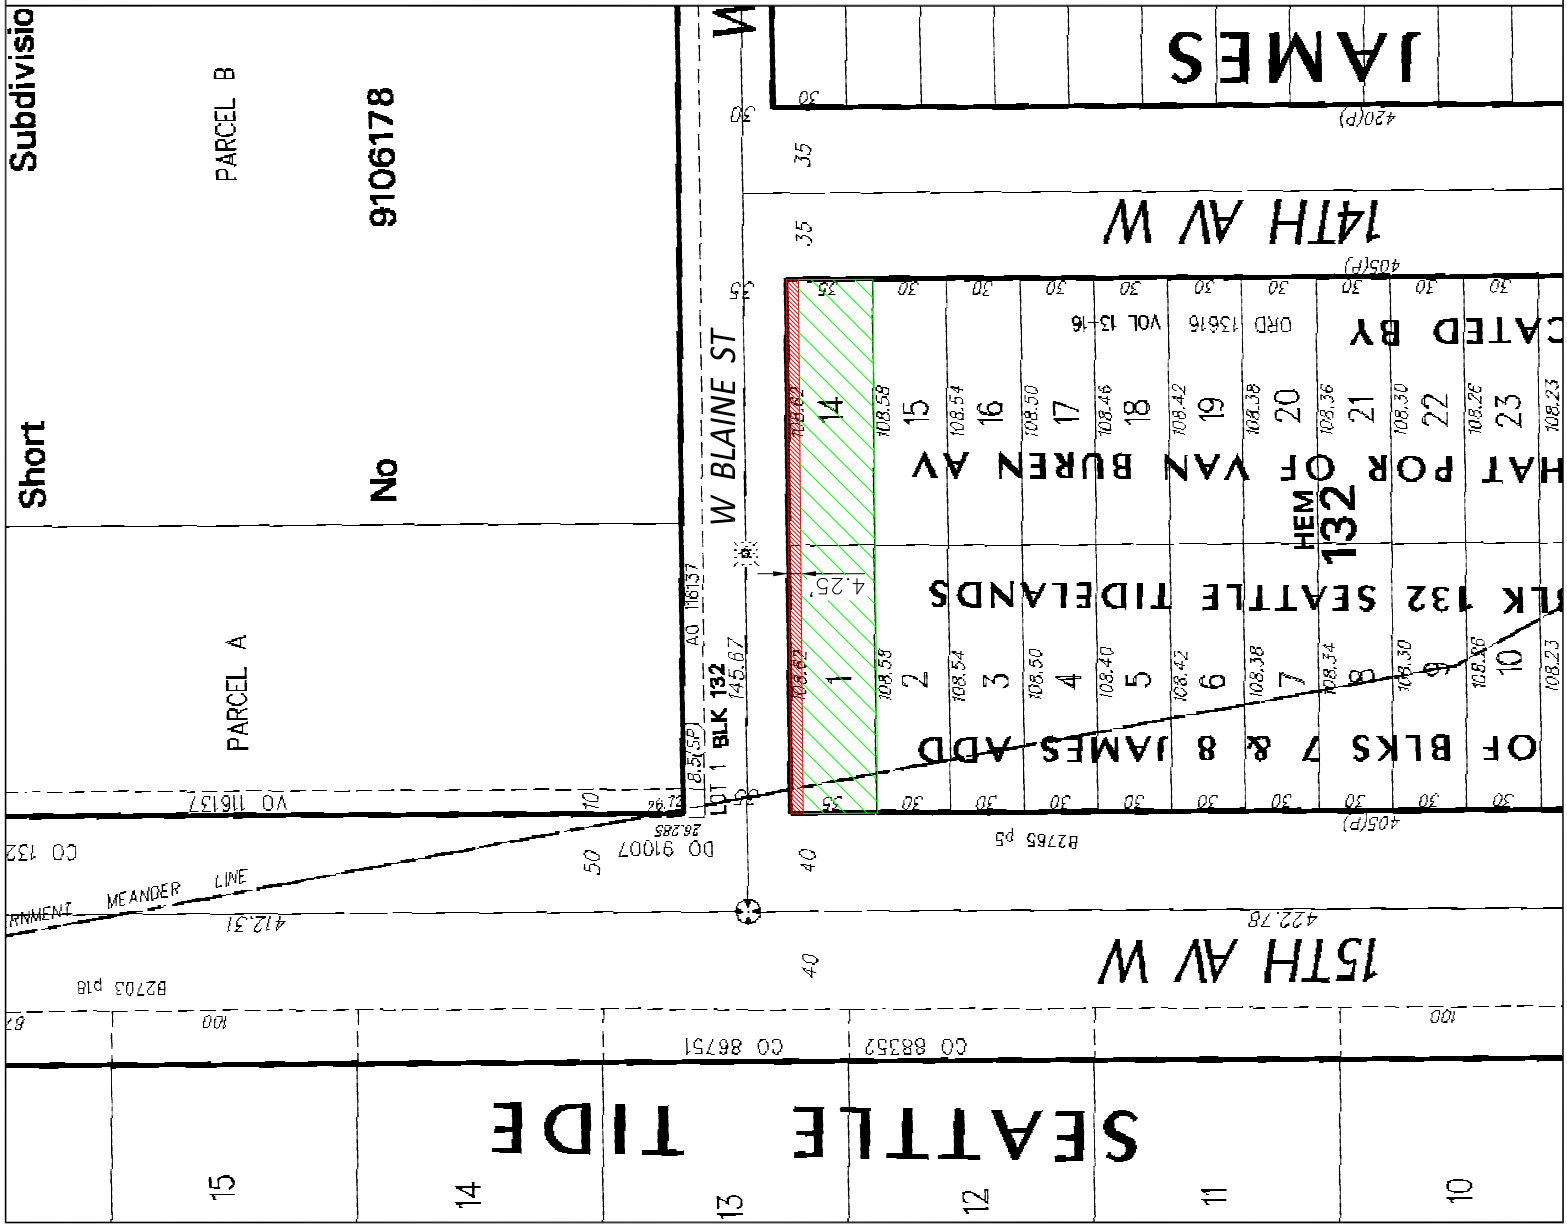

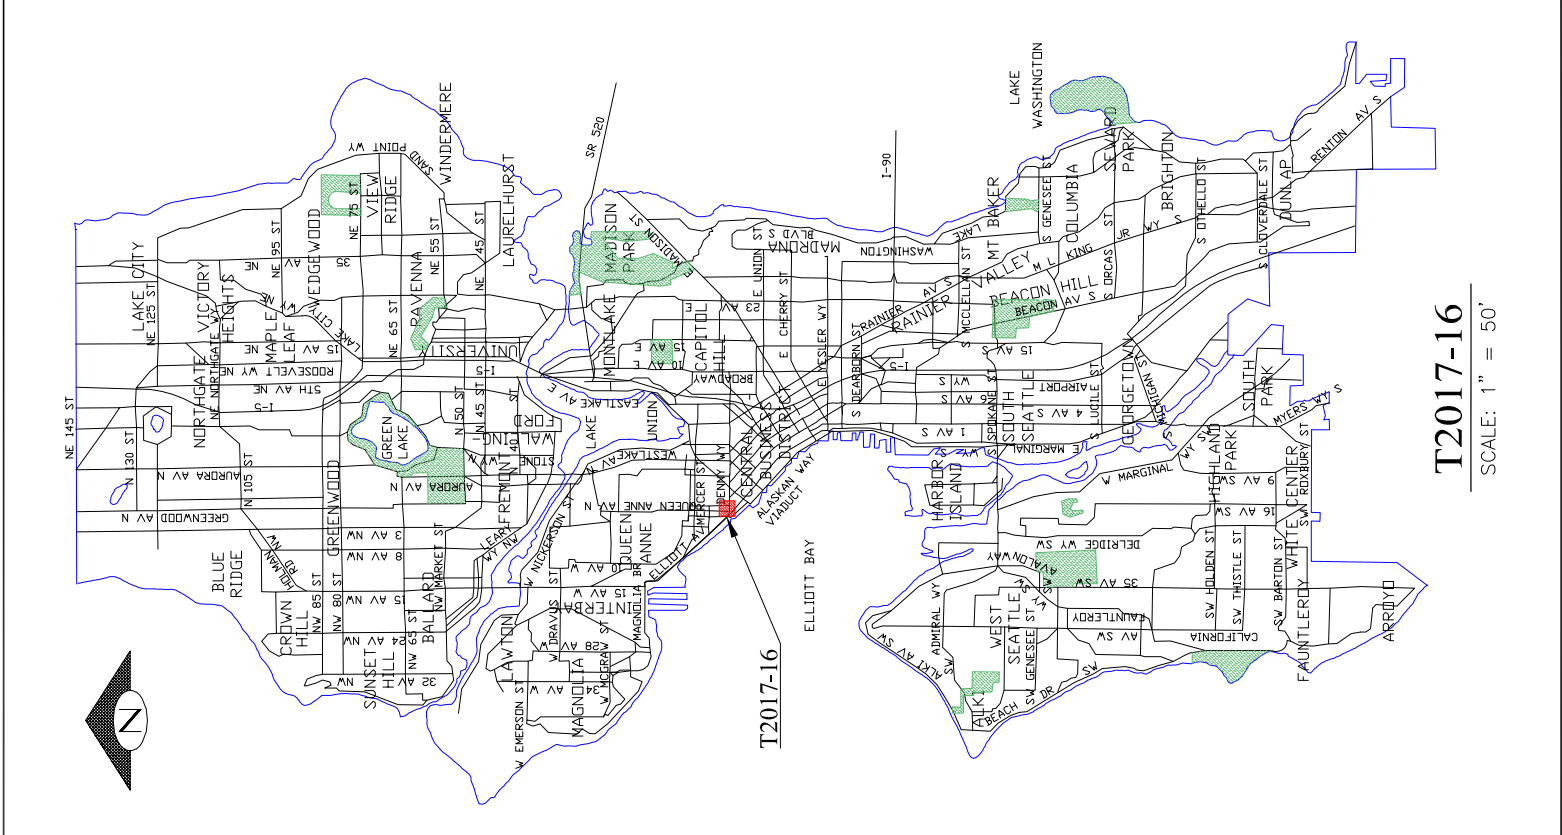



T2017-16  
SCALE: 1" = 50'

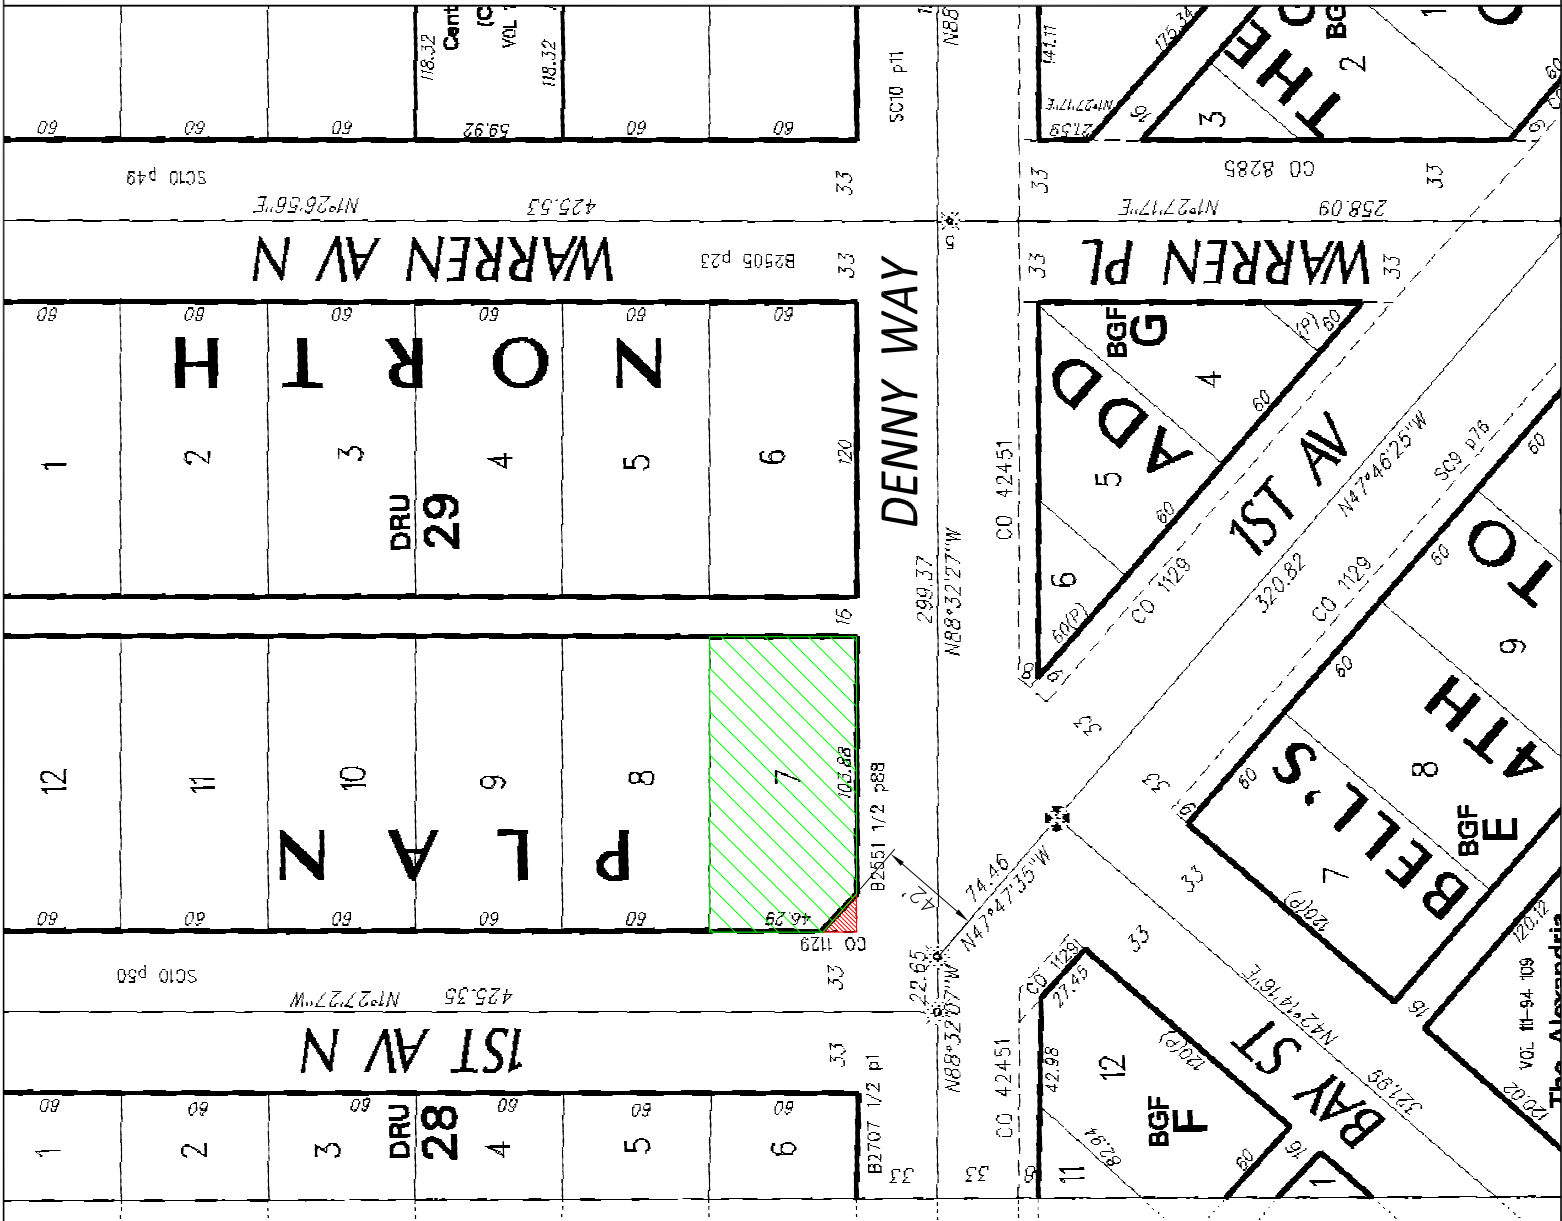

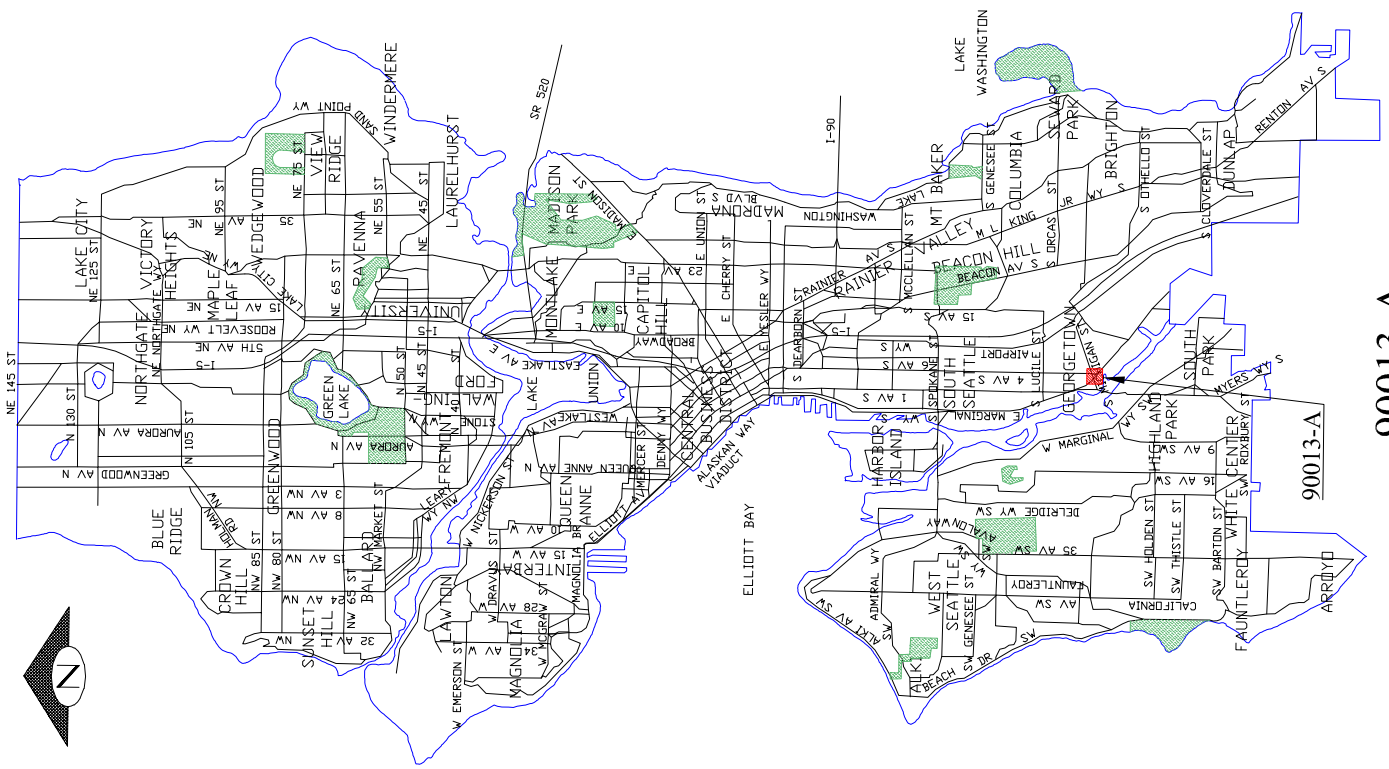

90013-A  
 SCALE: 1" = 50'

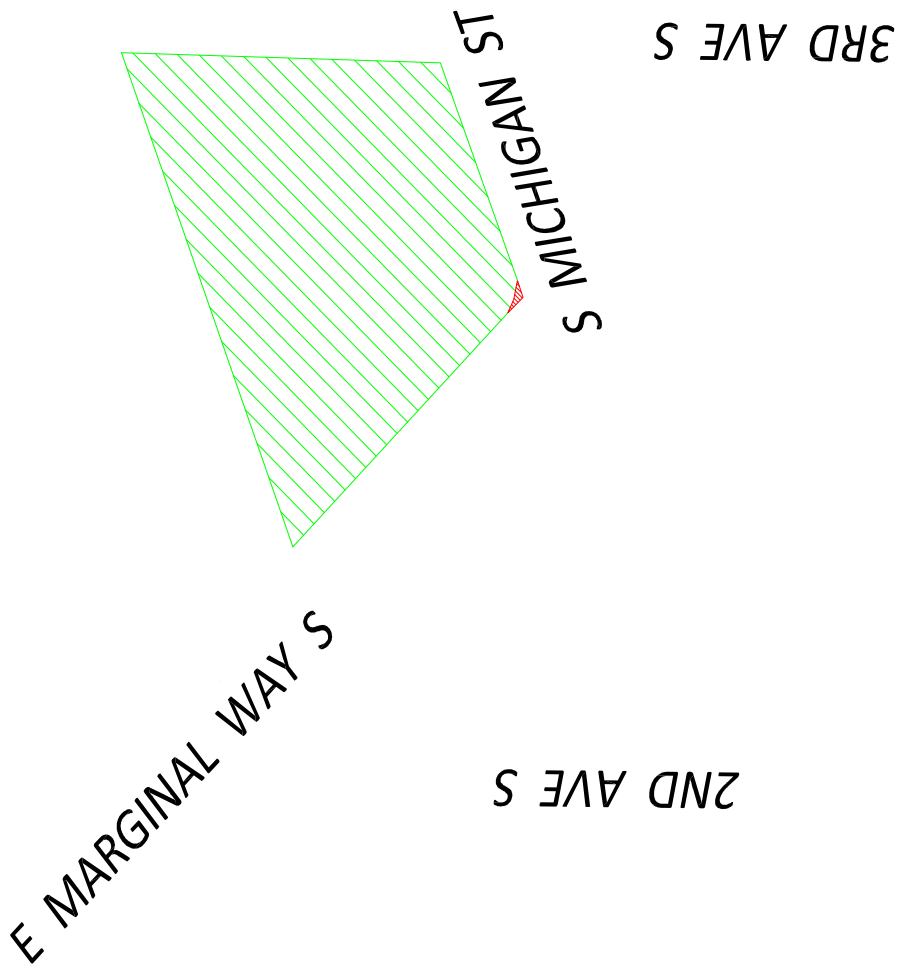

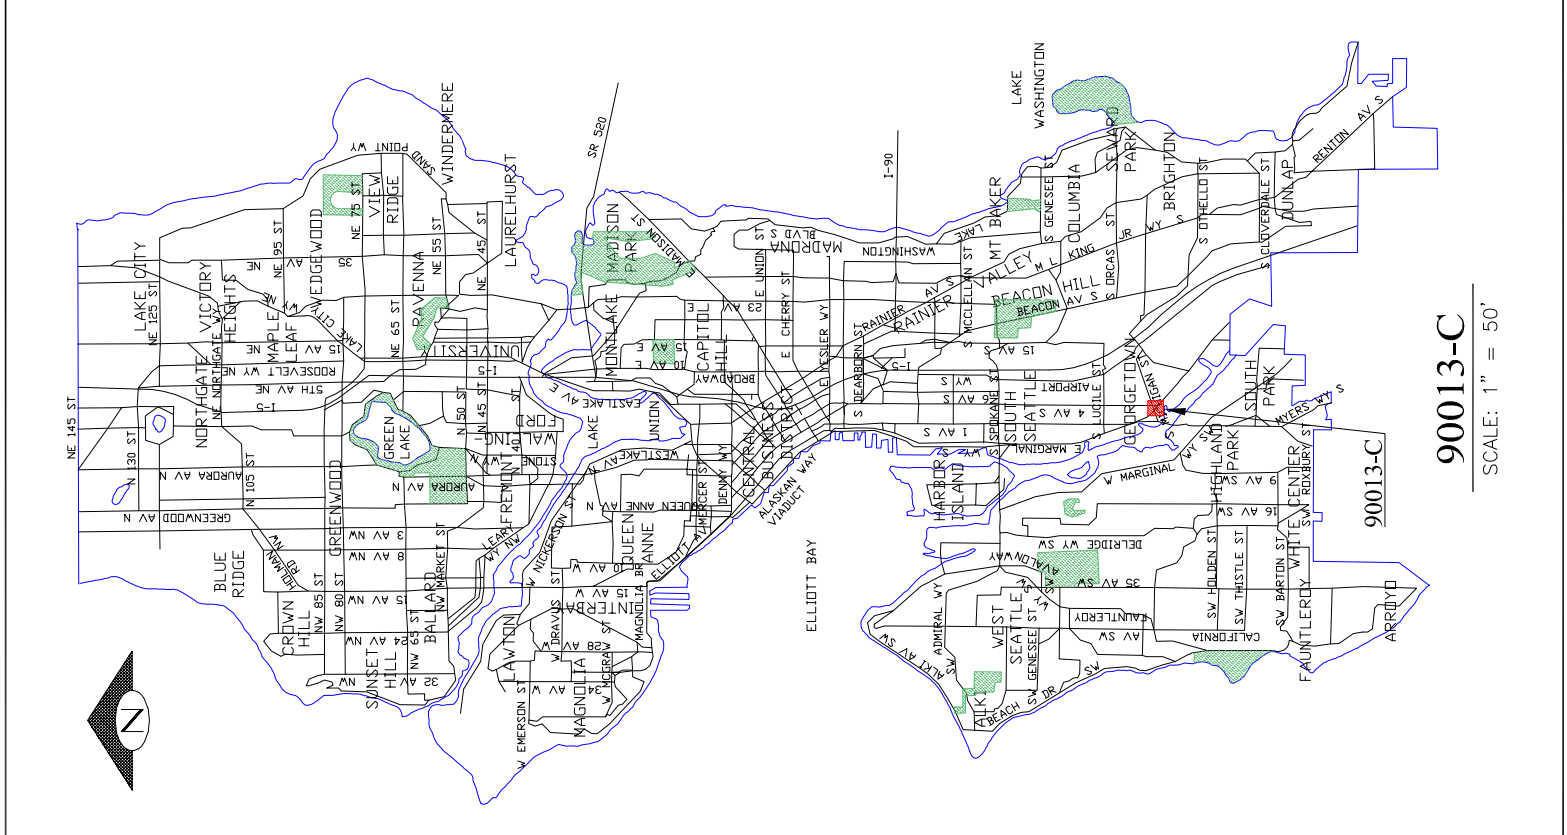

**90013-C**  
SCALE: 1" = 50'

