



UNIVERSITY WAY NE

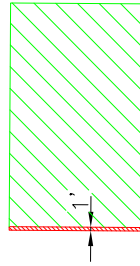



BROOKLYN AVE NE

T2017-17  
SCALE: 1" = 50'

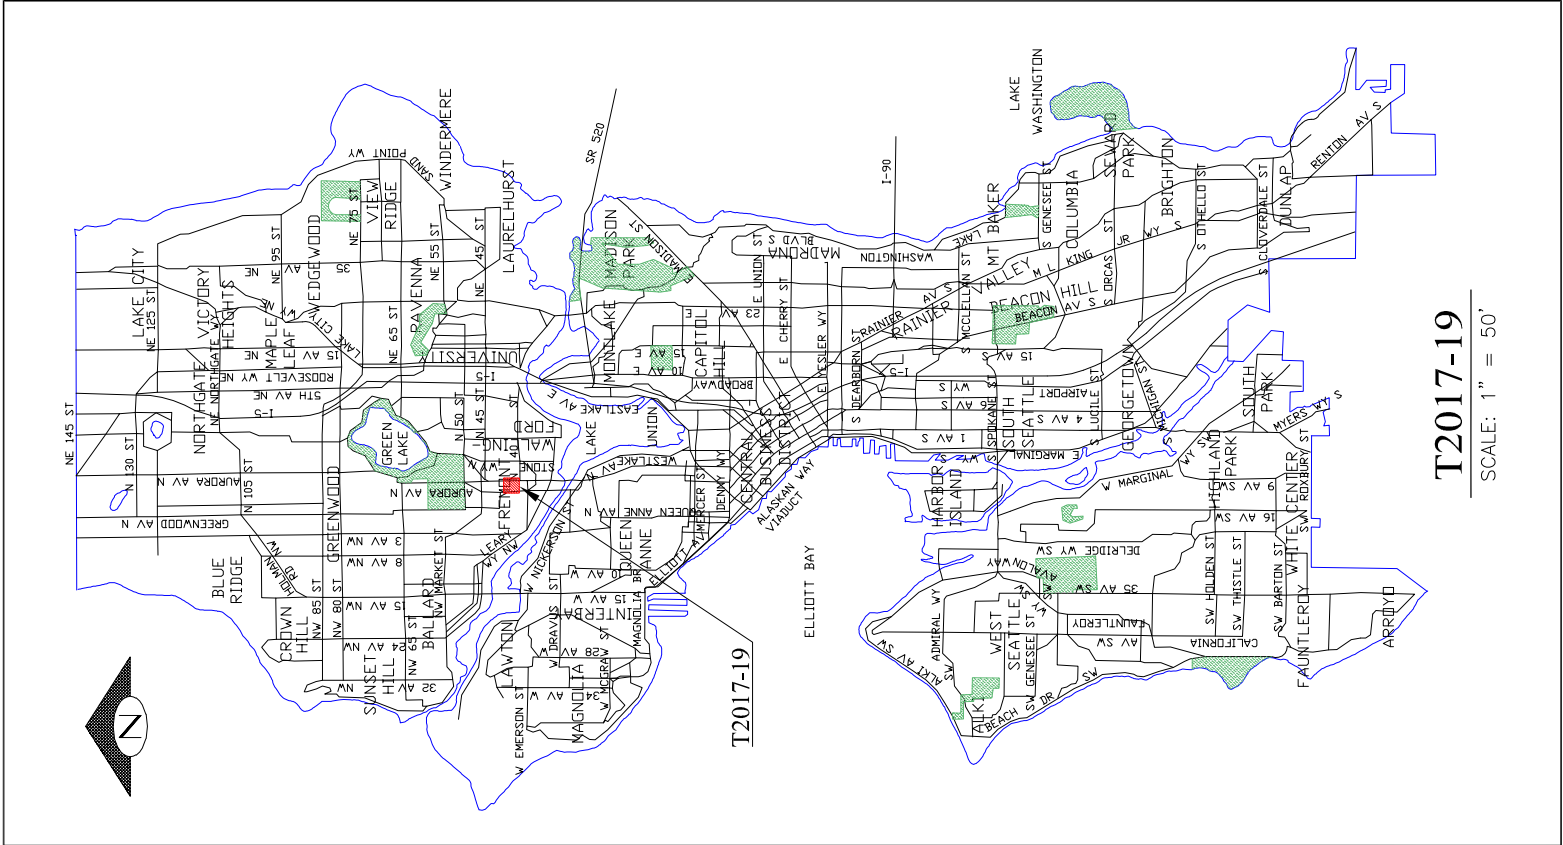



T2017-19  
SCALE: 1" = 50'

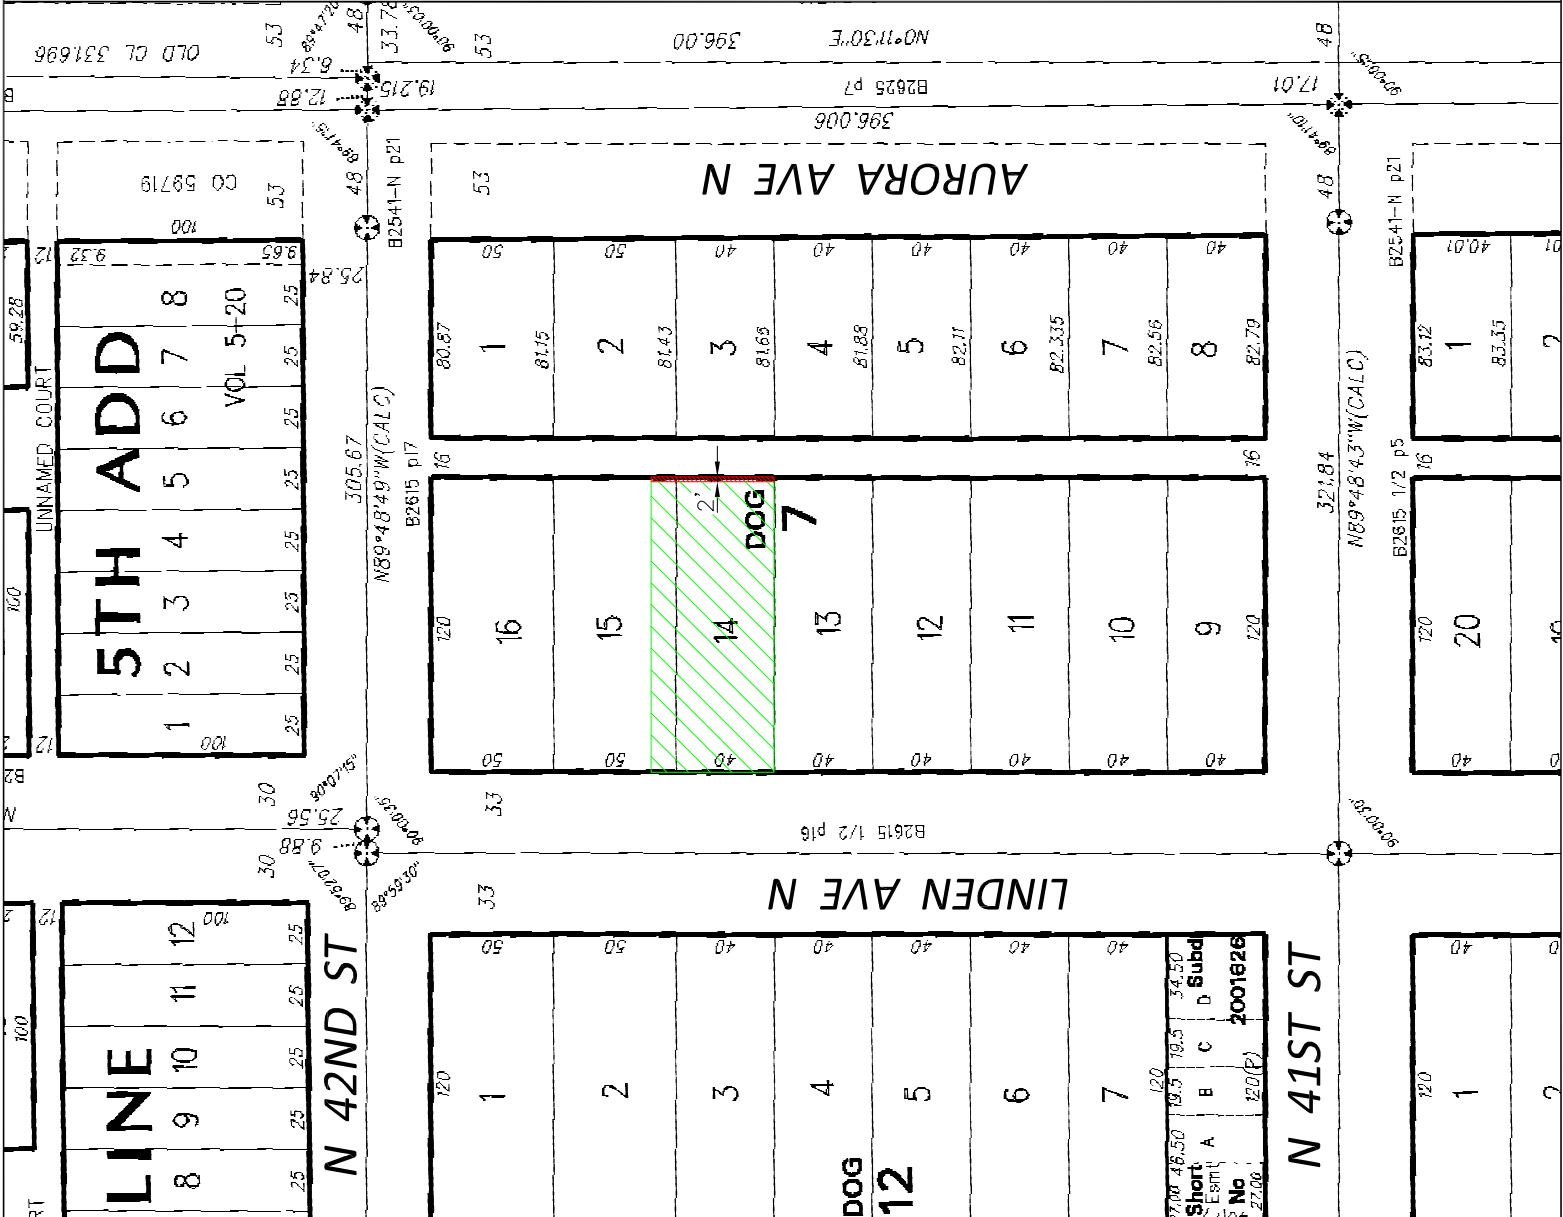

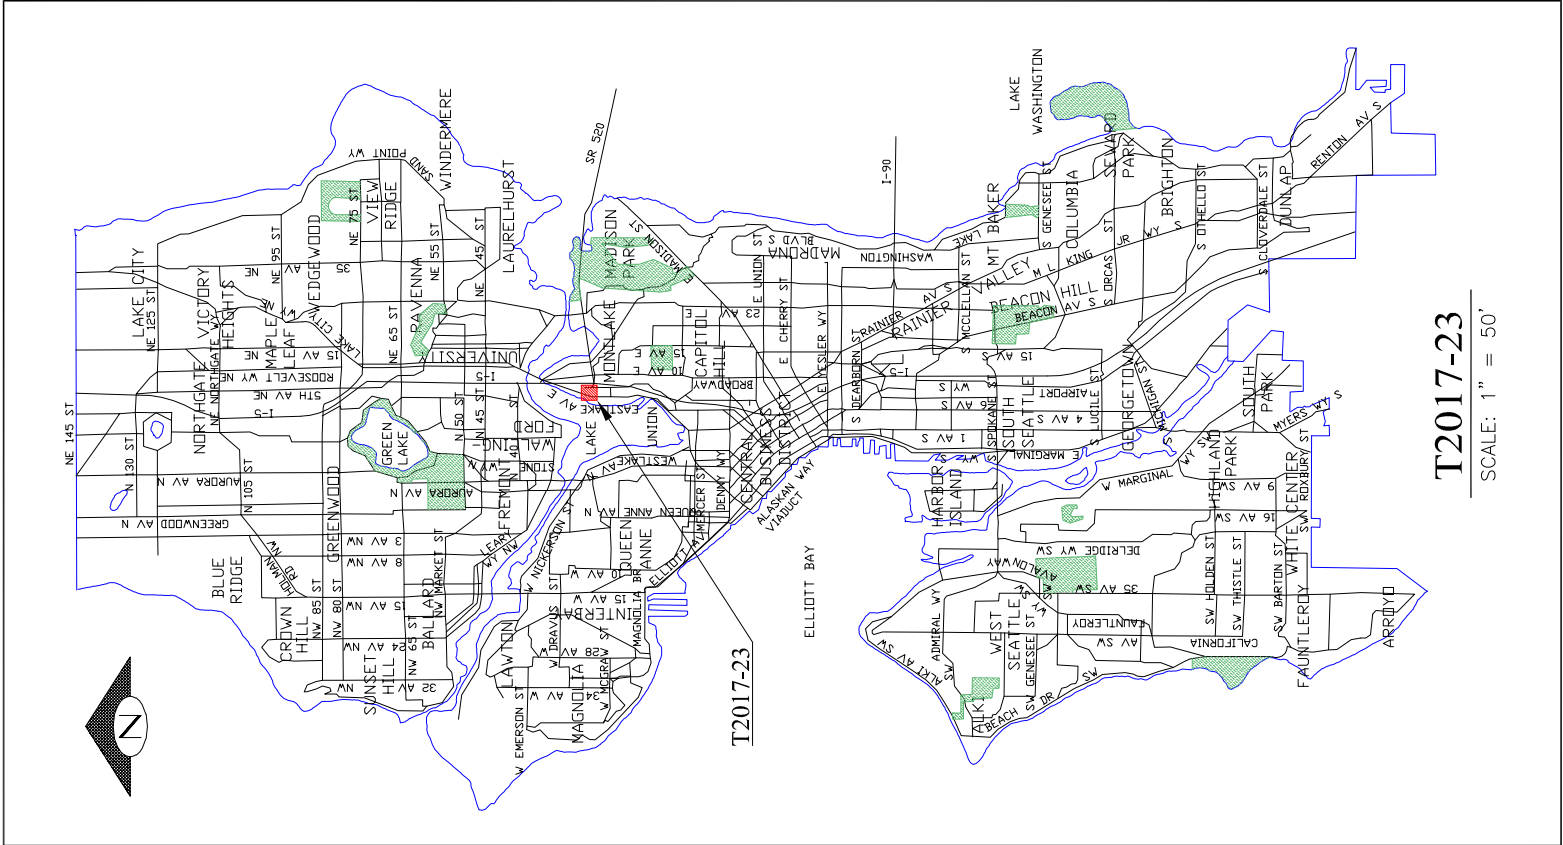

T2017-23  
SCALE: 1" = 50'

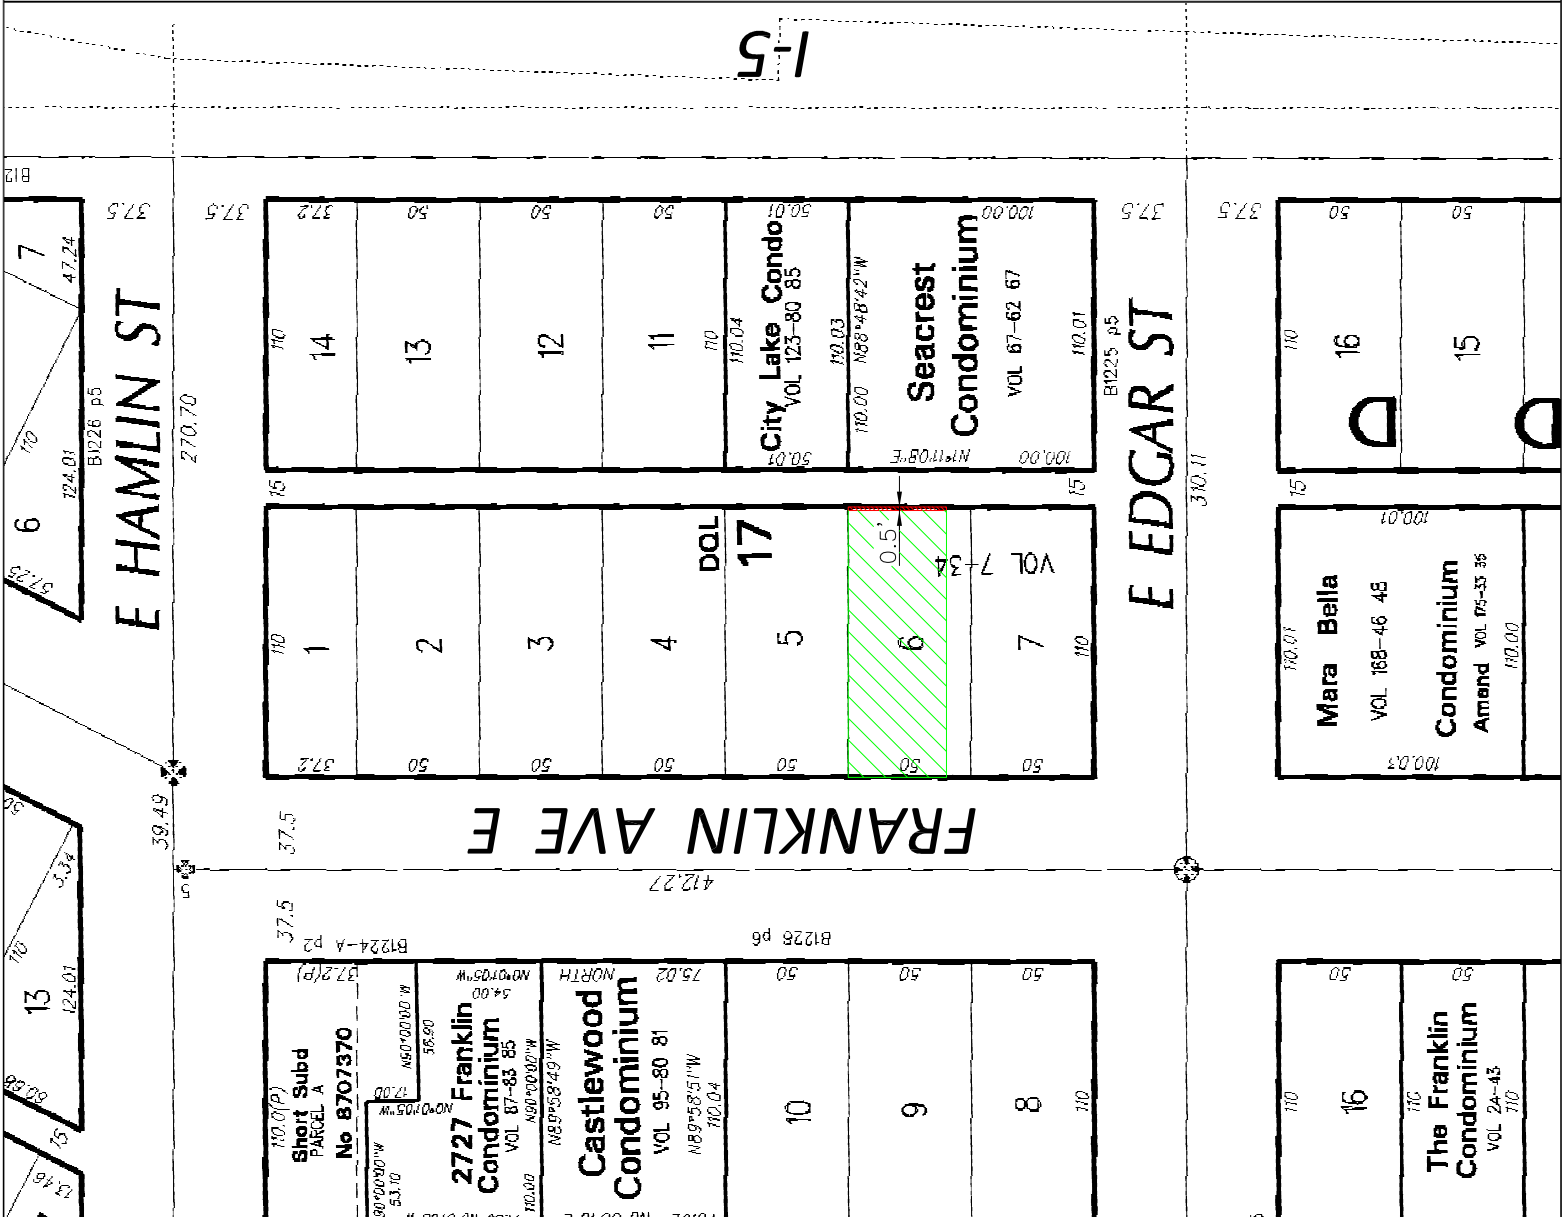

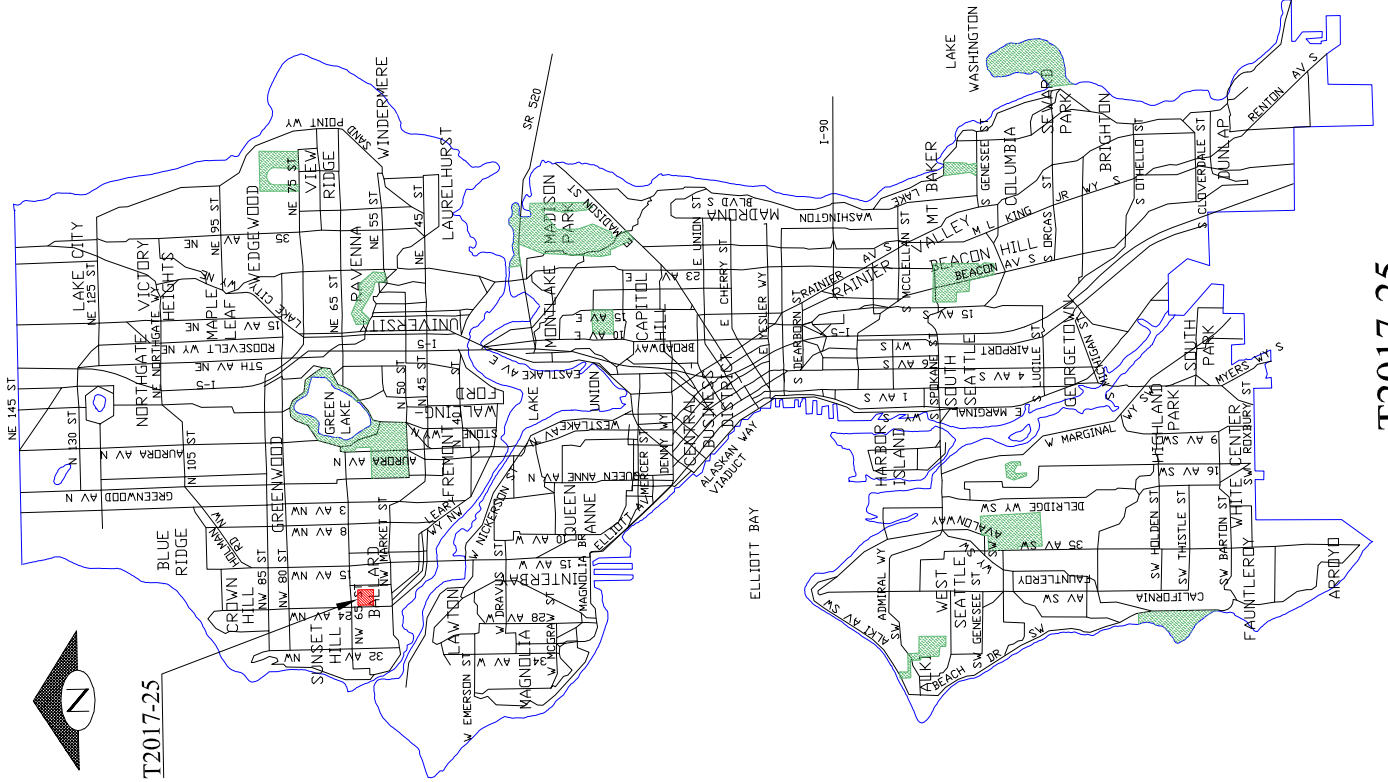


T2017-25

T2017-25


SCALE: 1" = 50'

NW 61ST ST


NW 60TH ST


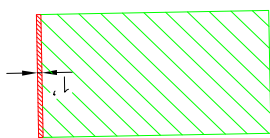




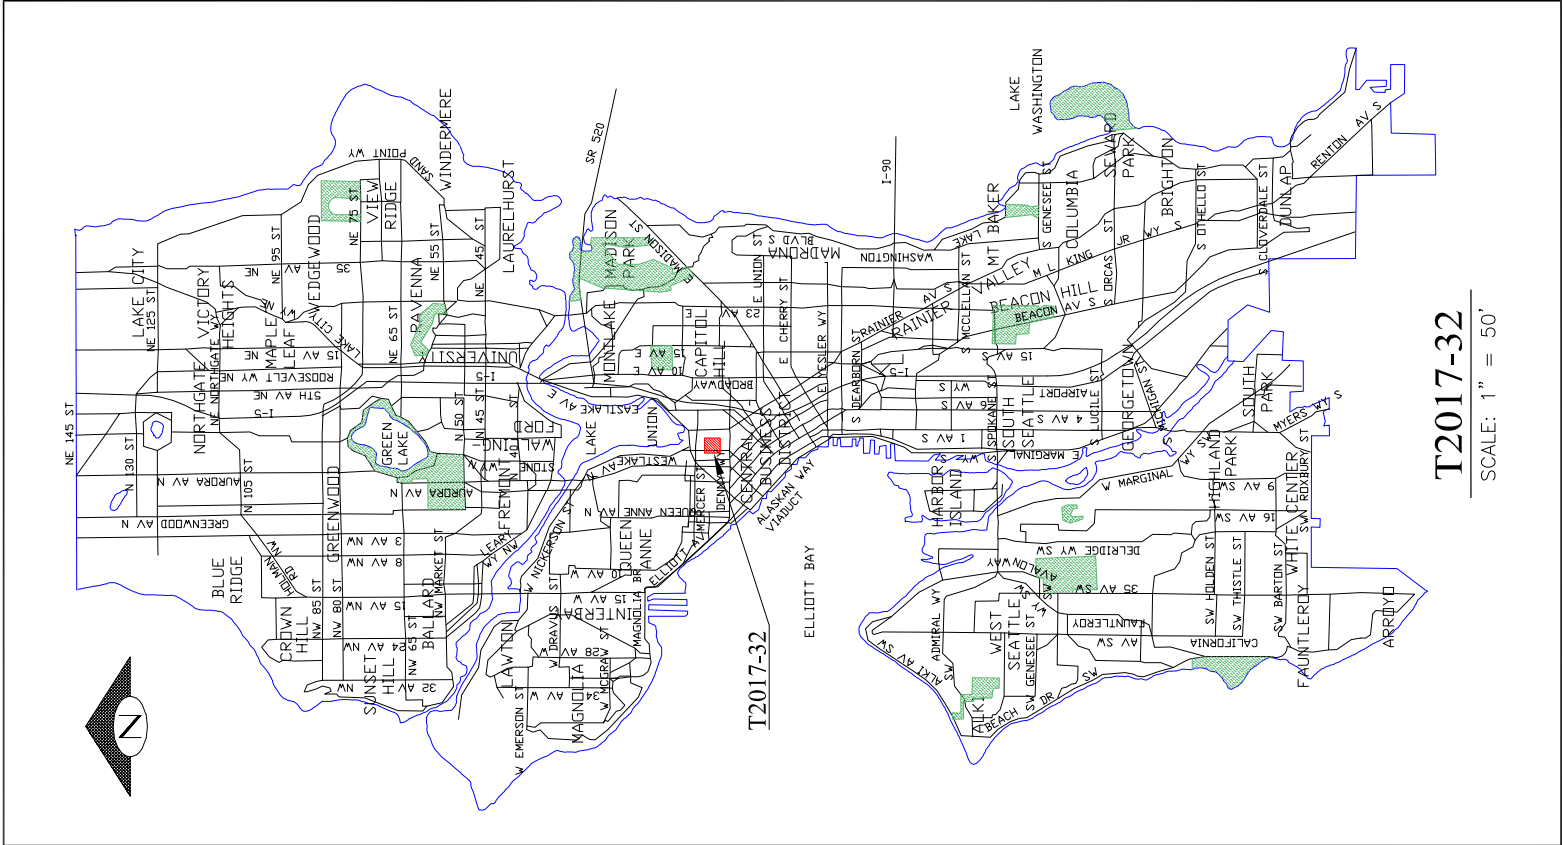


**T2017-32**  
SCALE: 1" = 50'

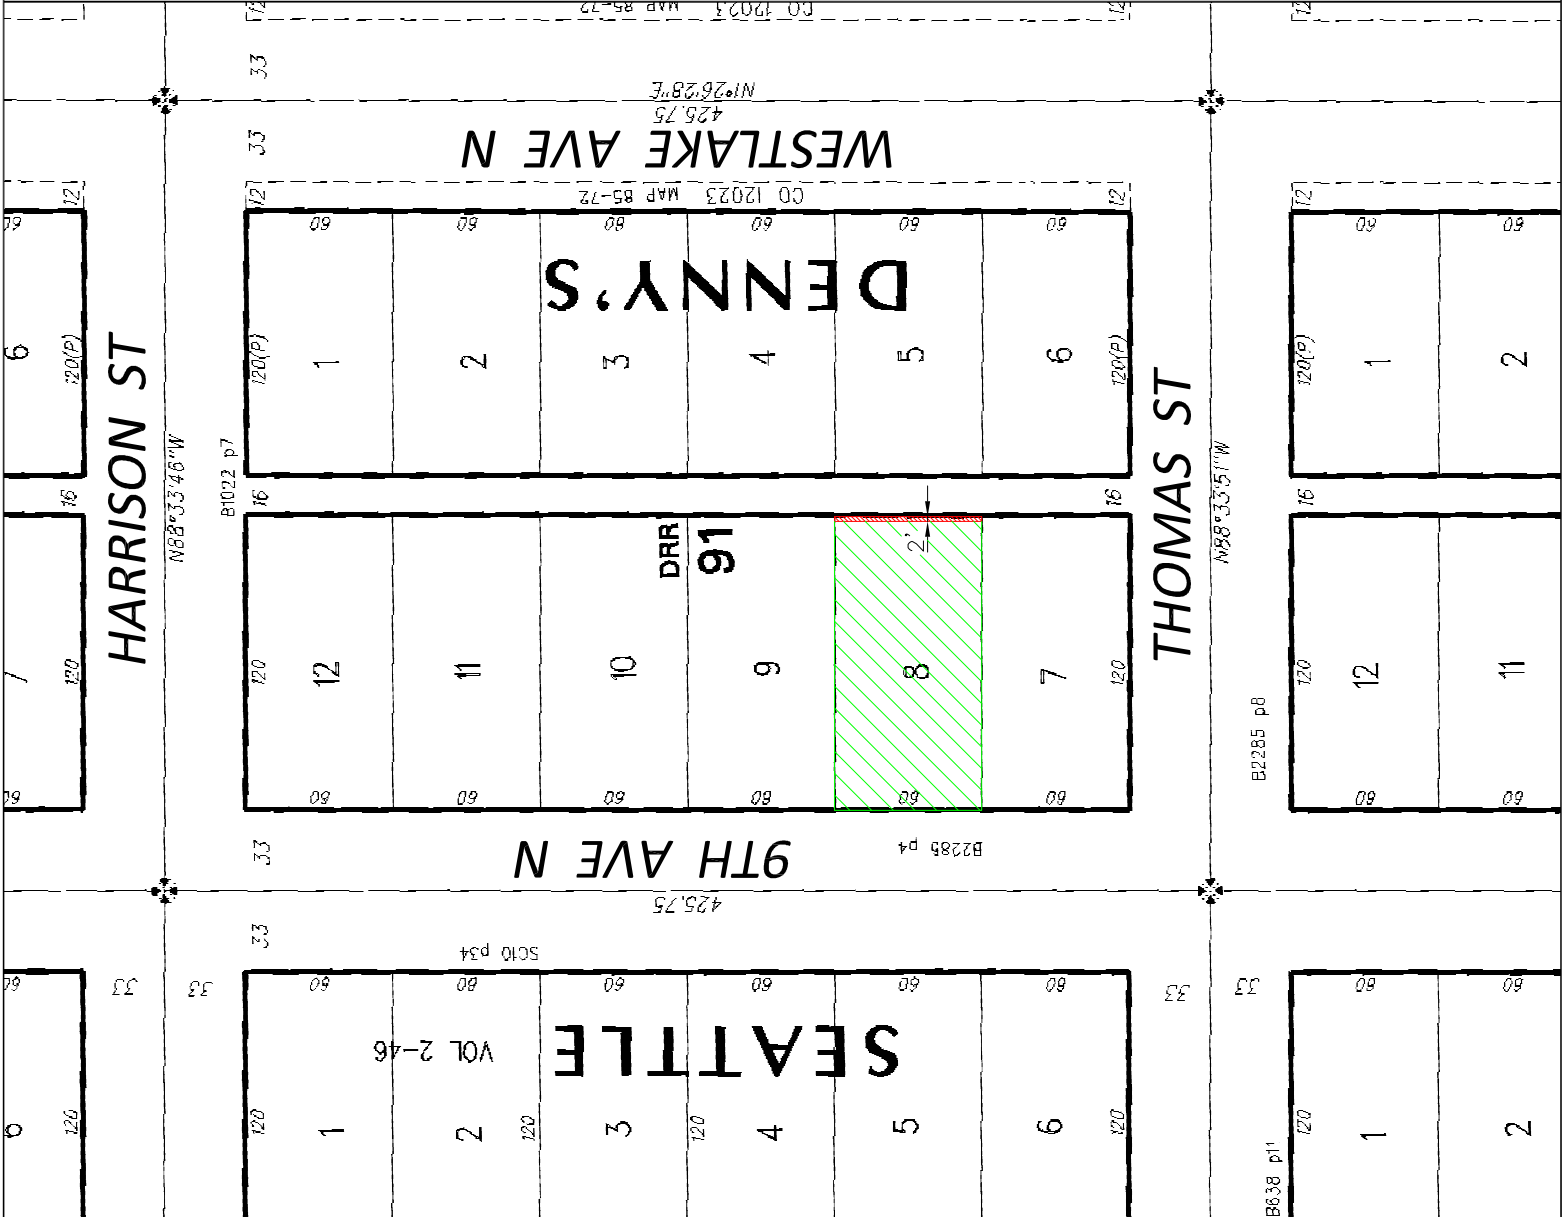

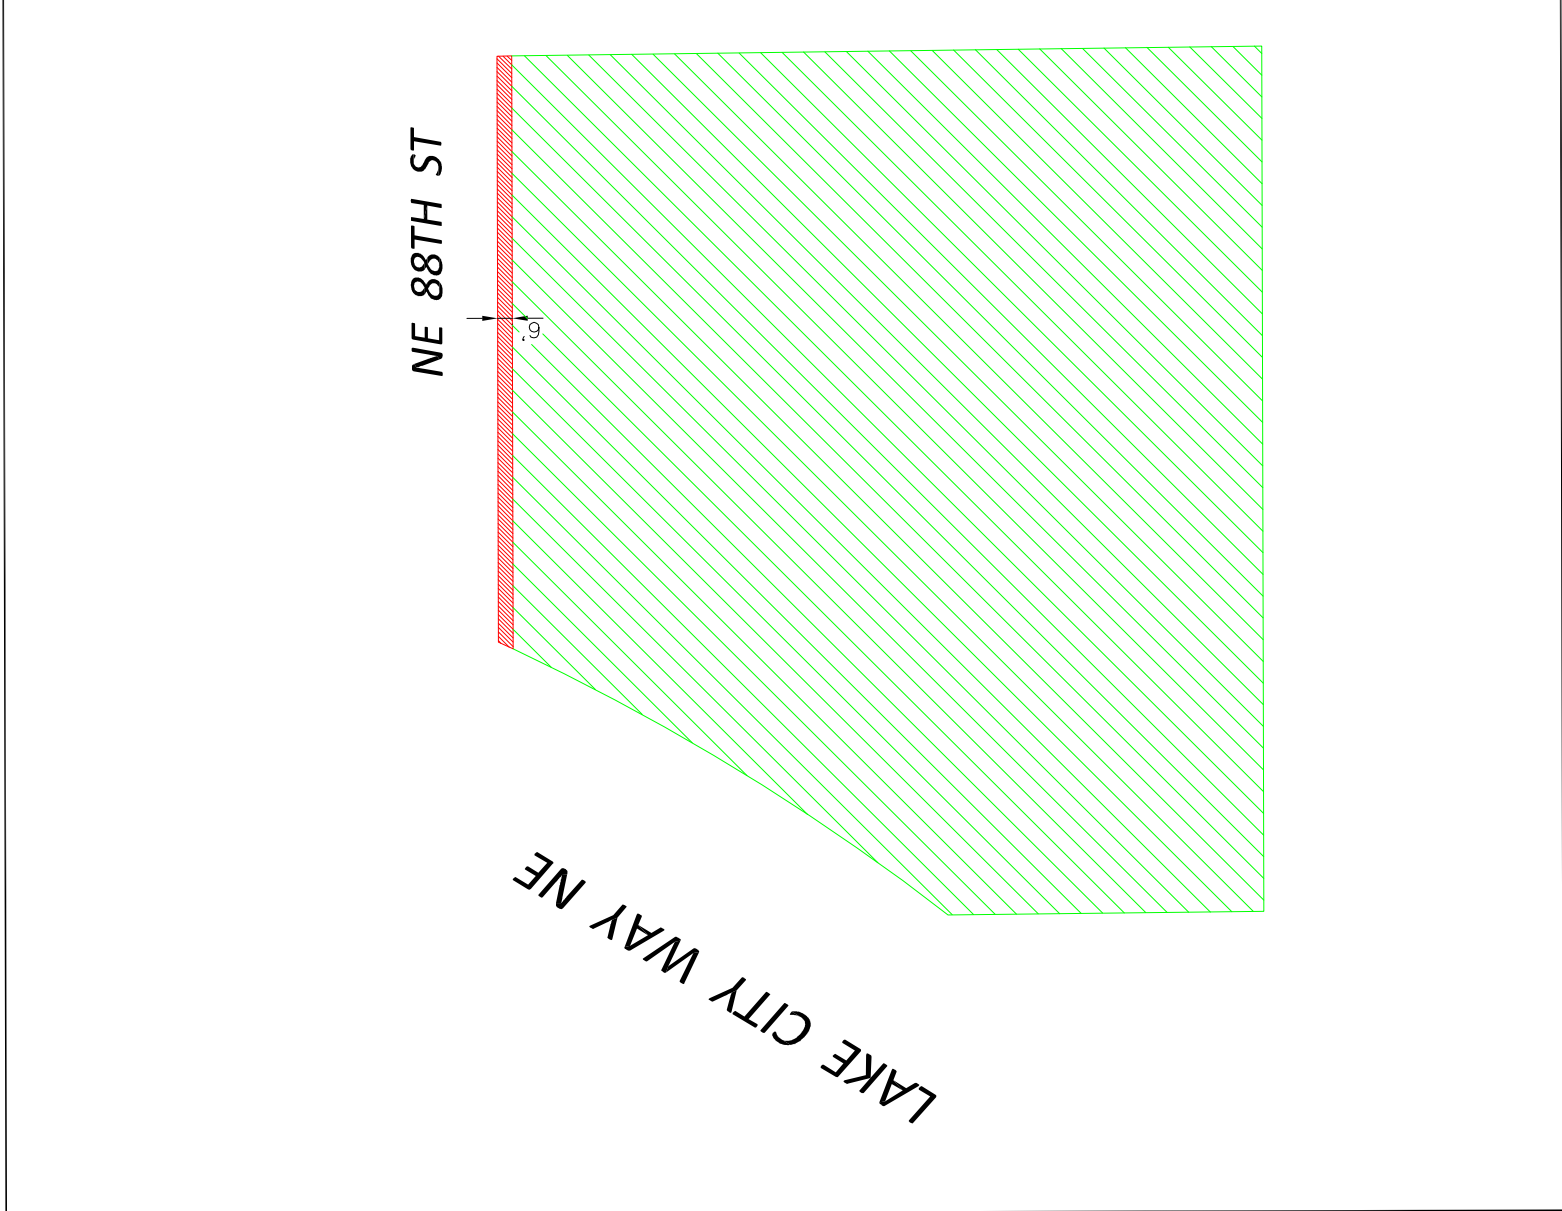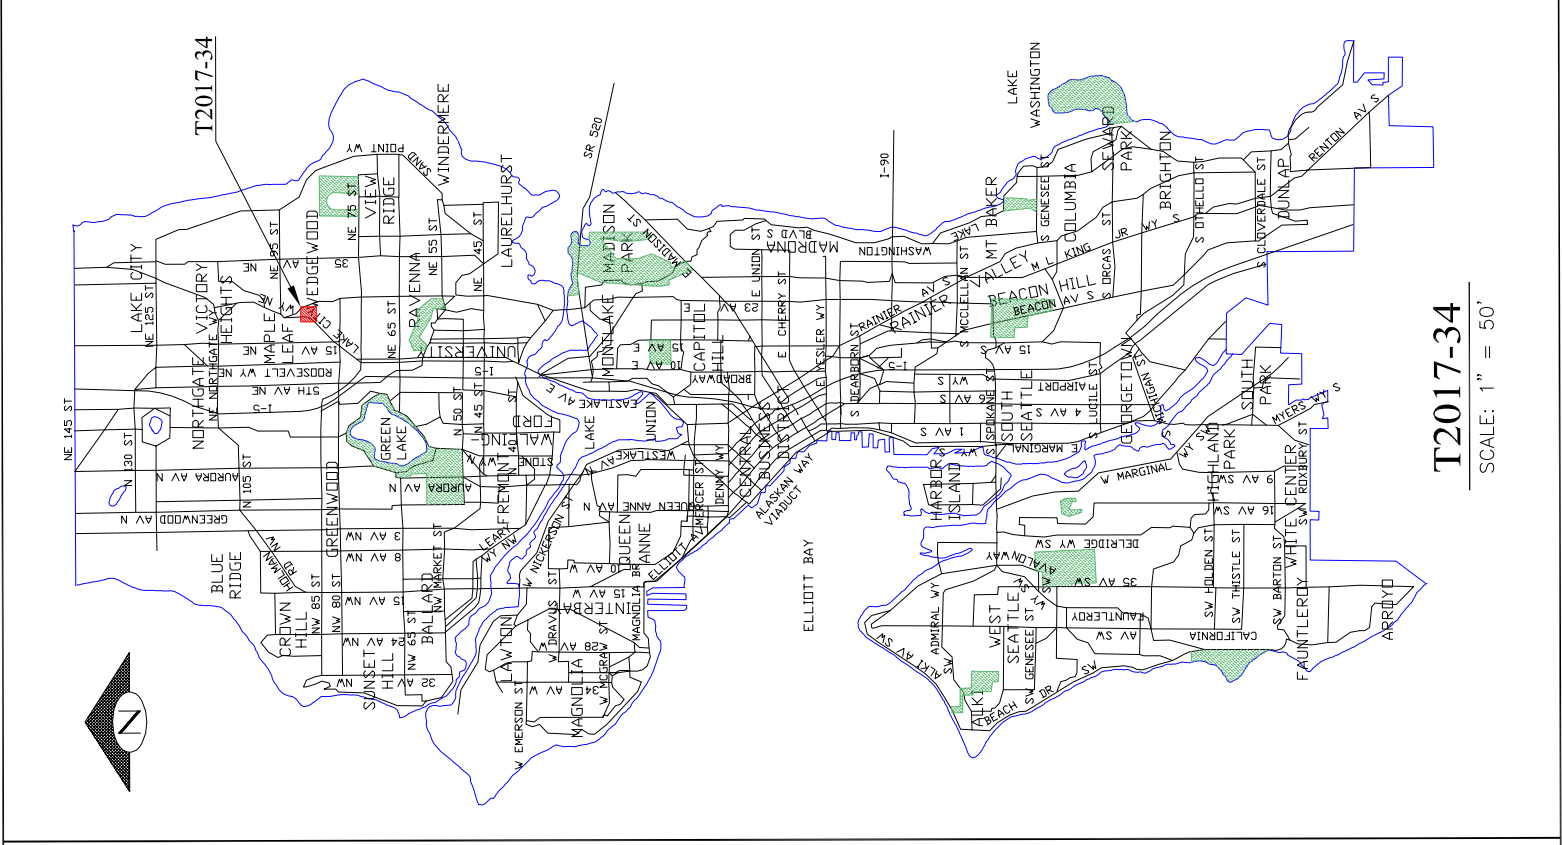



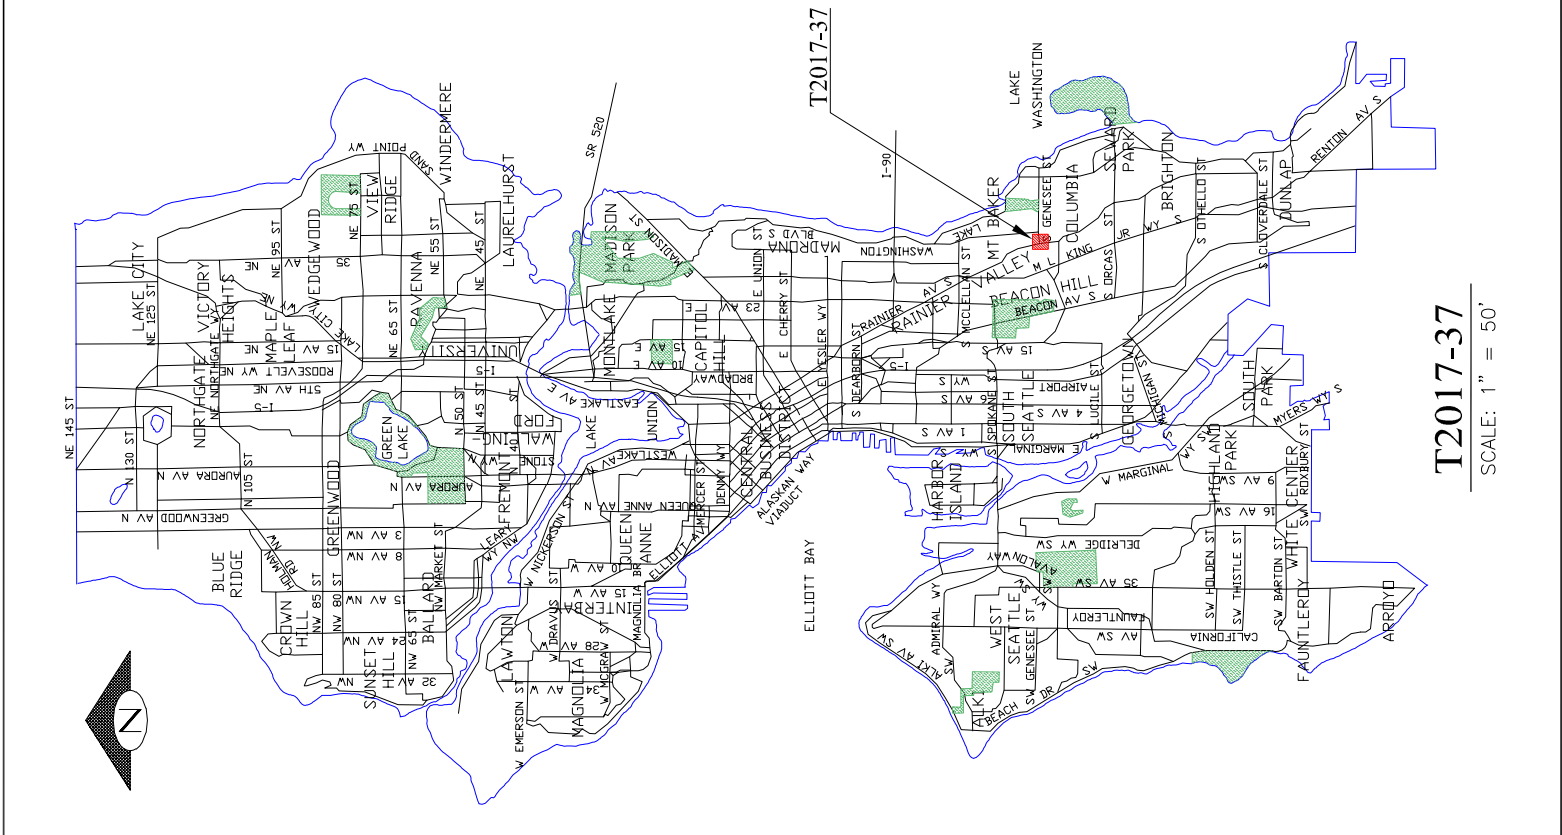

12	13	14	15	16	17	18	19	102
----	----	----	----	----	----	----	----	-----

No 79-217 58.02	25	24	23	22	21	20	102
--------------------	----	----	----	----	----	----	-----

13	14	15	16	17	18	19	100
----	----	----	----	----	----	----	-----

COURTLAND AVE S	13	14	15	16	17	18	19	82
-----------------	----	----	----	----	----	----	----	----


**S DAKOTA ST**

102	1	2	3	4	5	6	7	8	9	10	11	12
-----	---	---	---	---	---	---	---	---	---	----	----	----

102	46	45	44	43	42	41	40	39	38	37	36	35
-----	----	----	----	----	----	----	----	----	----	----	----	----


37TH AVE S	10	13	14	15	16	17	18	19	105
------------	----	----	----	----	----	----	----	----	-----

S ADAMS ST	7	6	5	4	3	2	1
------------	---	---	---	---	---	---	---

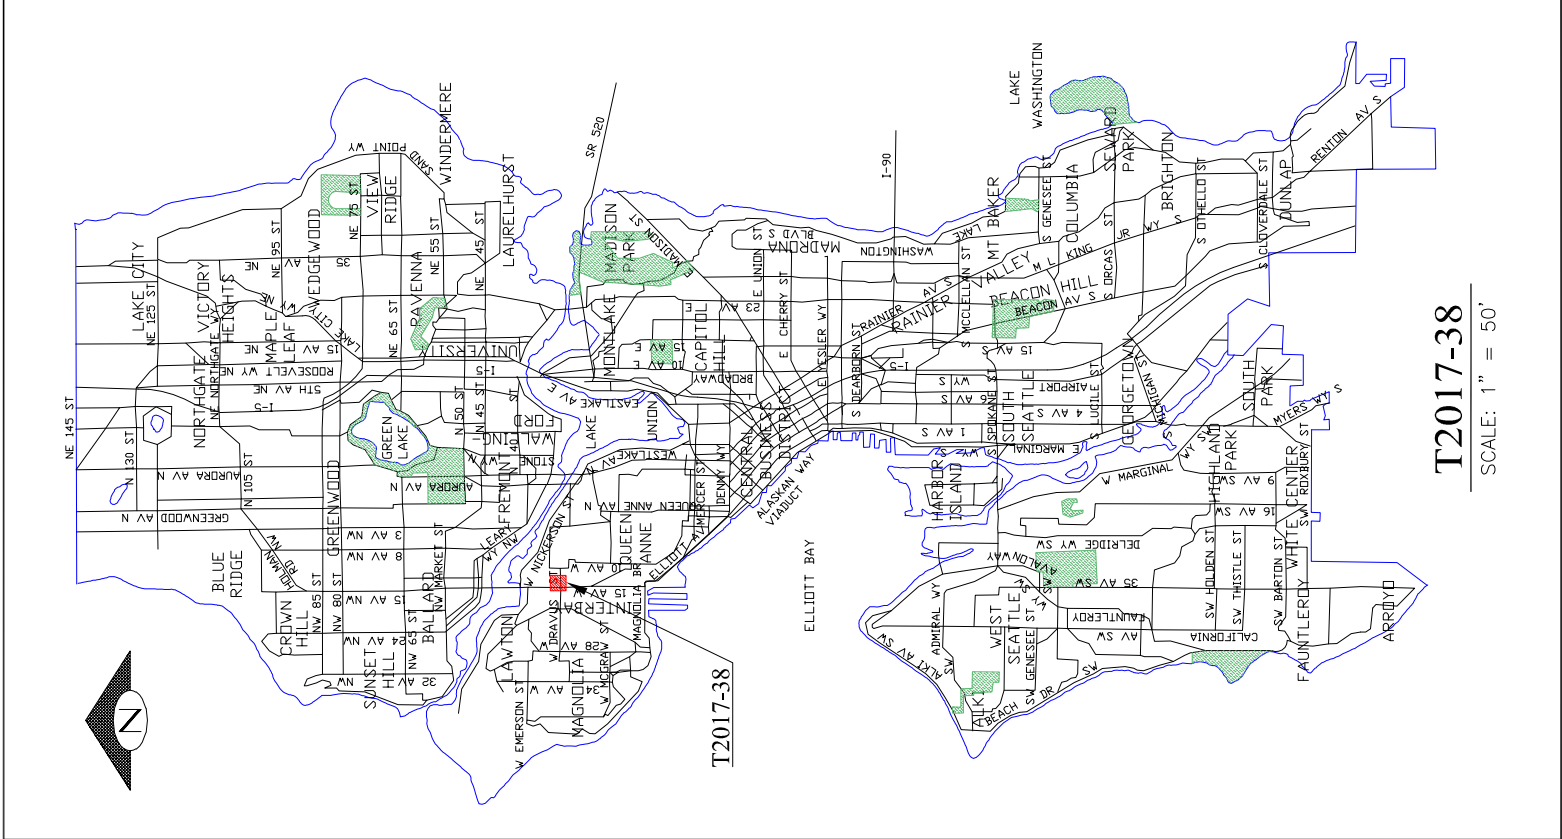



T2017-38  
SCALE: 1" = 50'



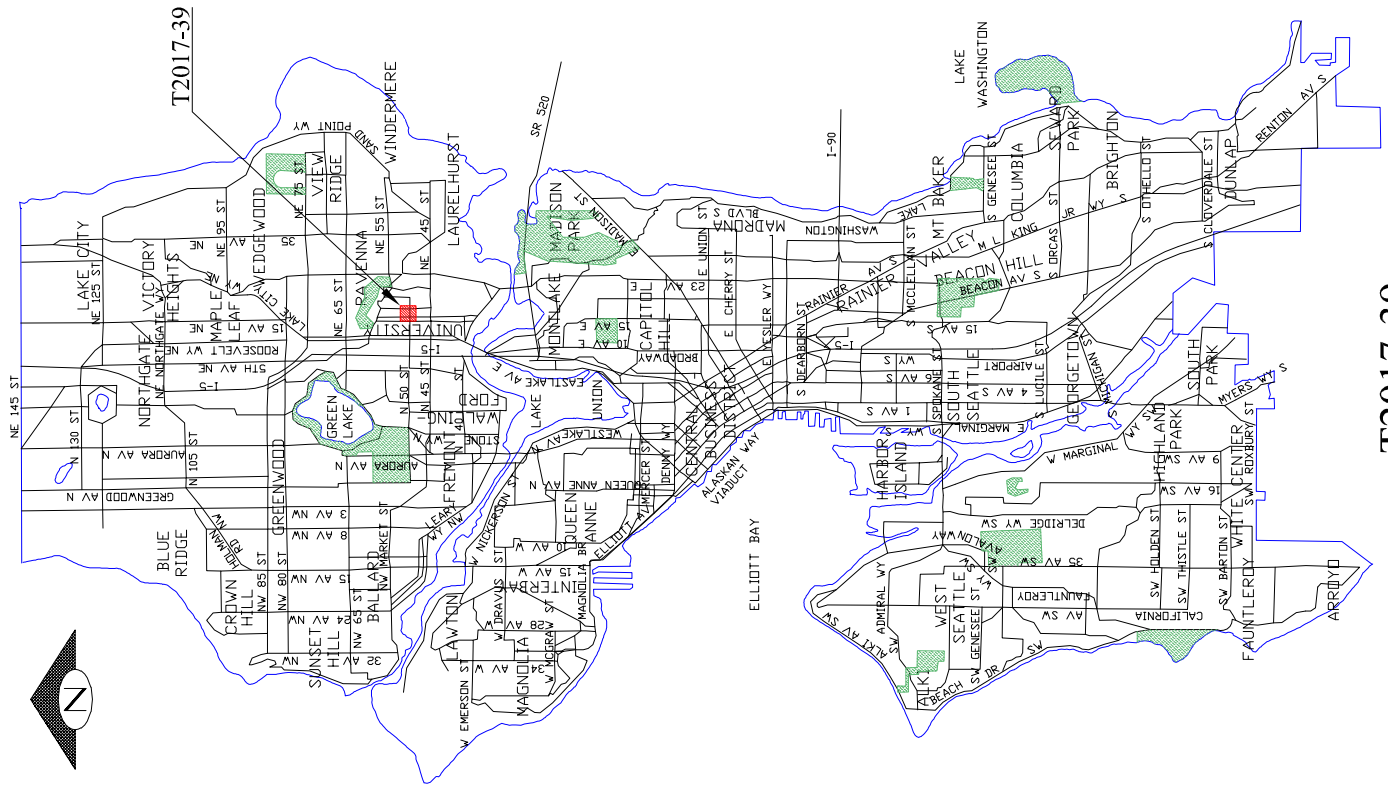



T2017-39  
SCALE: 1" = 50'

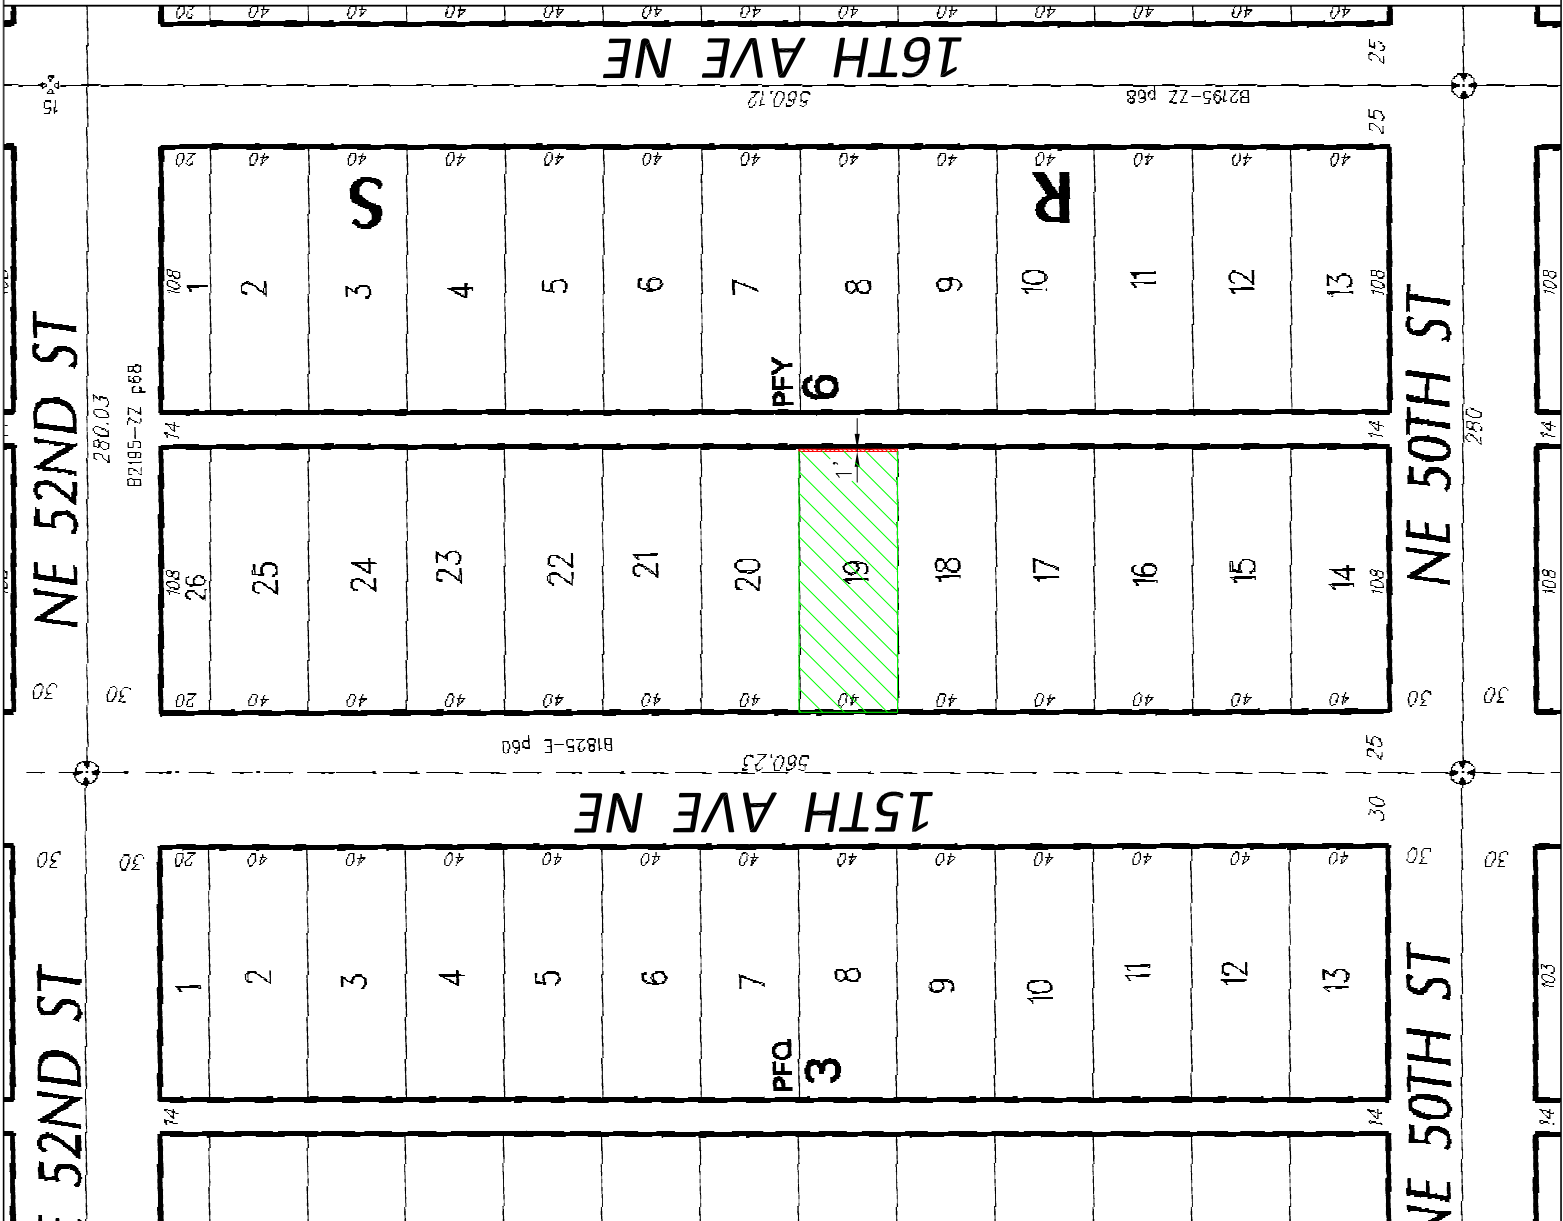

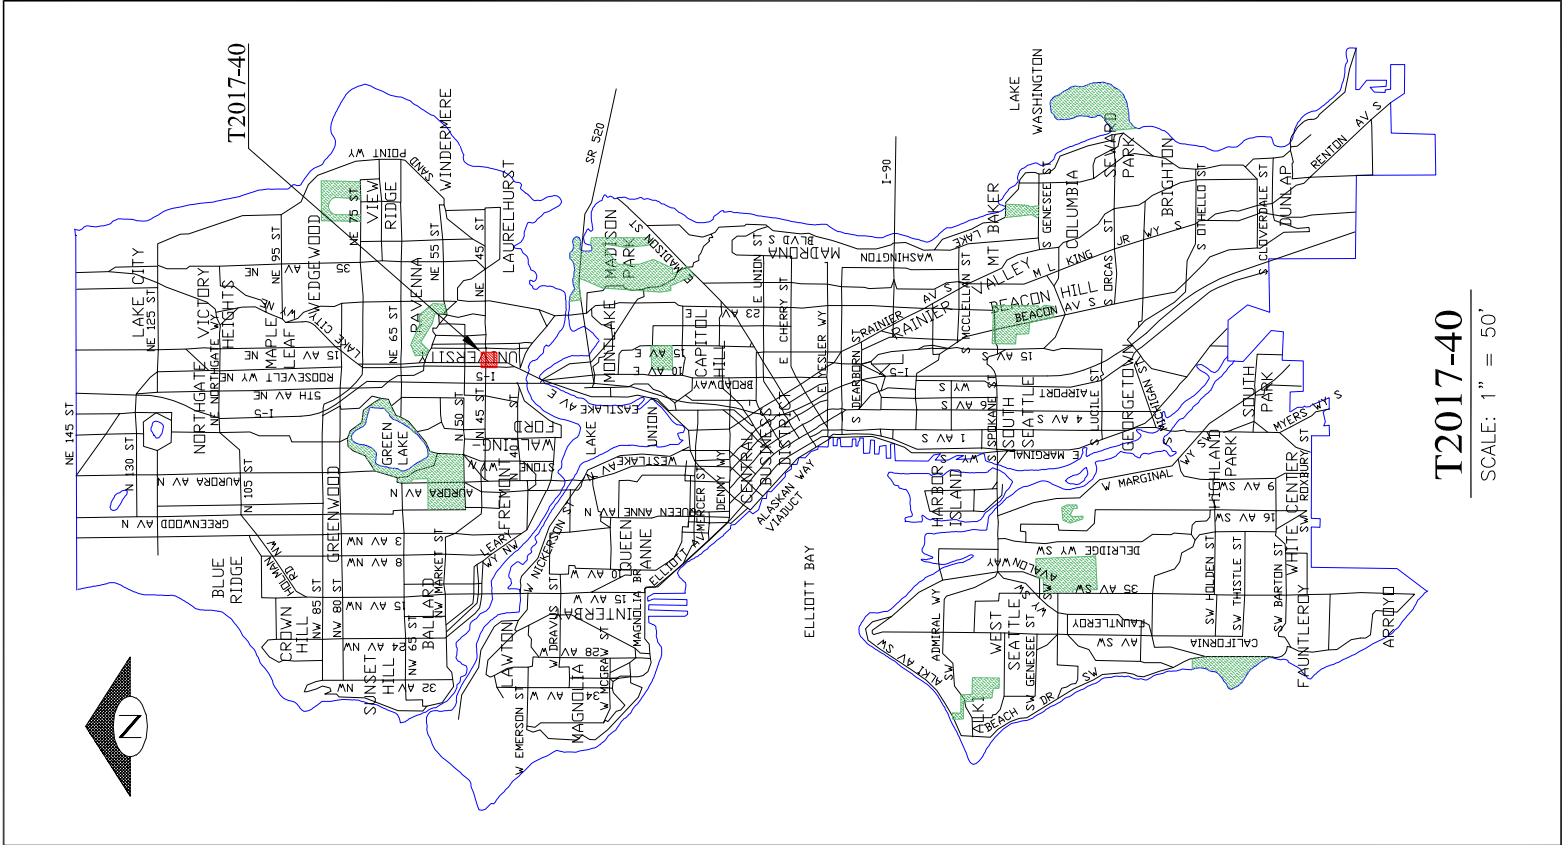

T2017-40  
SCALE: 1" = 50'

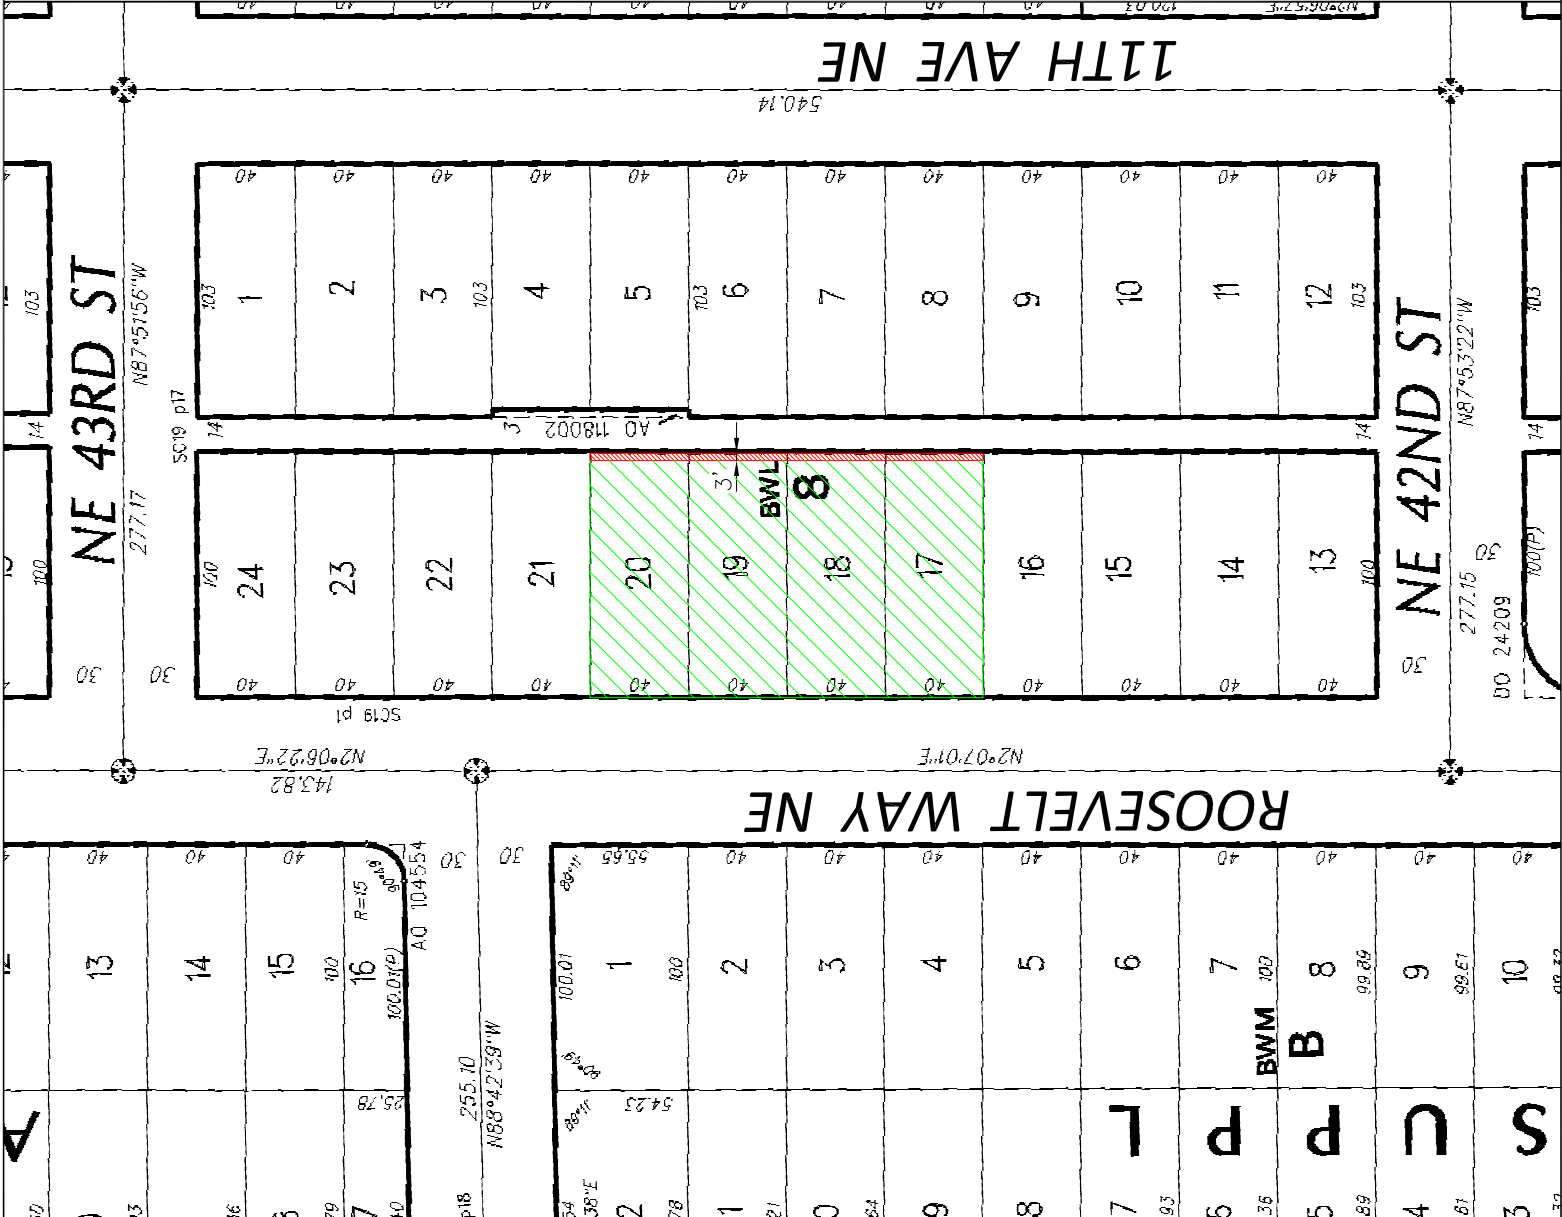

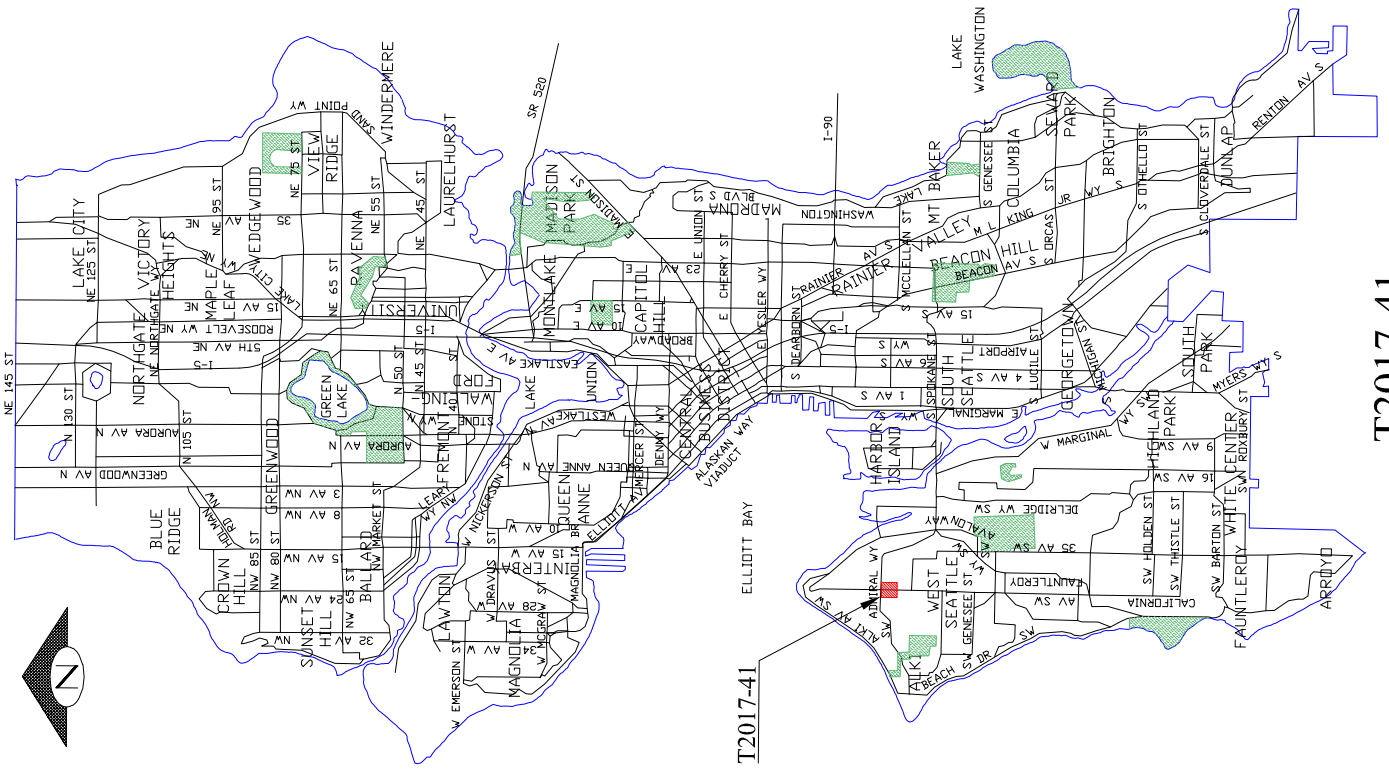


T2017-41


T2017-41

SCALE: 1" = 50'


# CALIFORNIA AVE SW

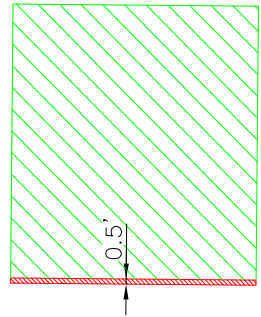


# 44TH AVE SW

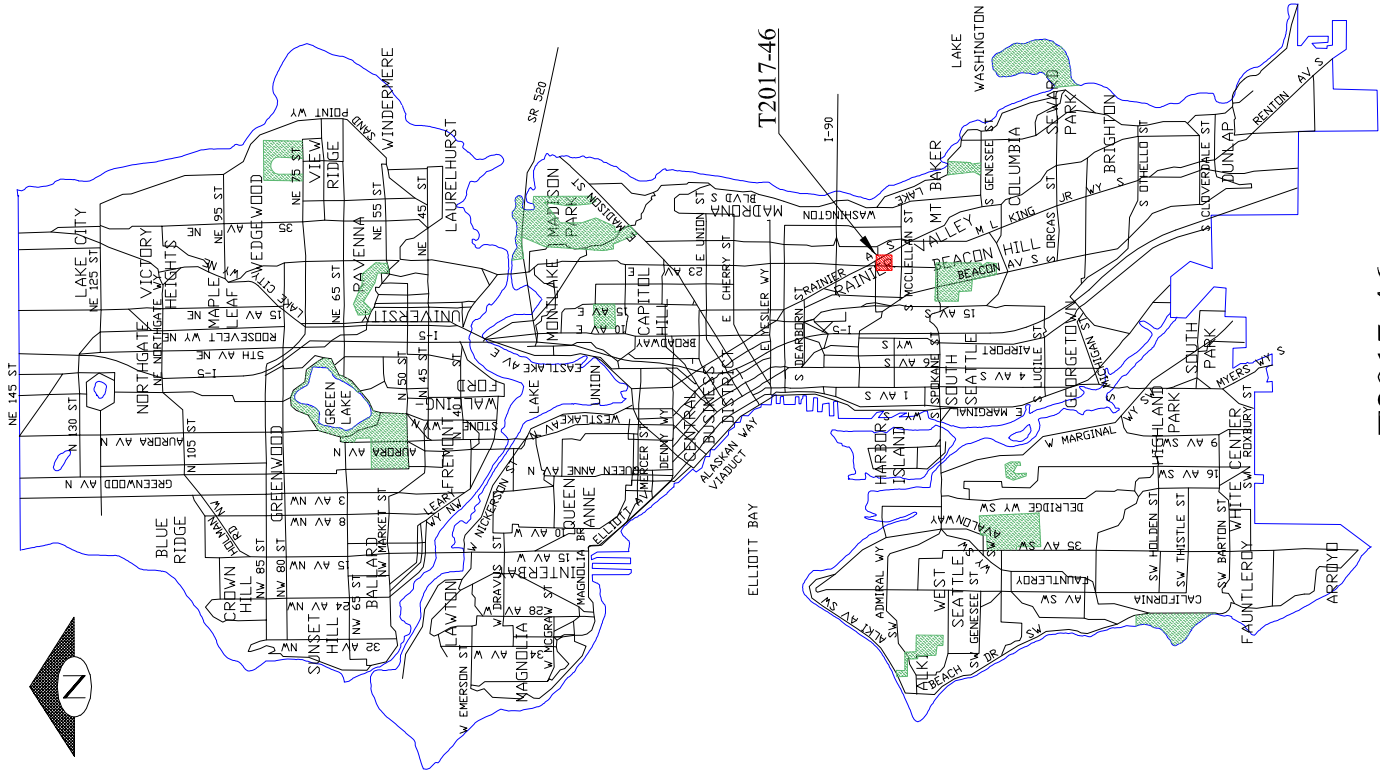

**T2017-46**  
SCALE: 1" = 50'

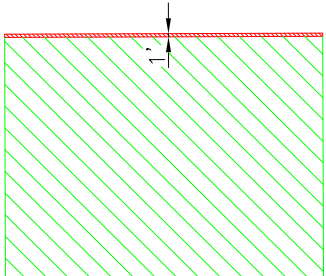

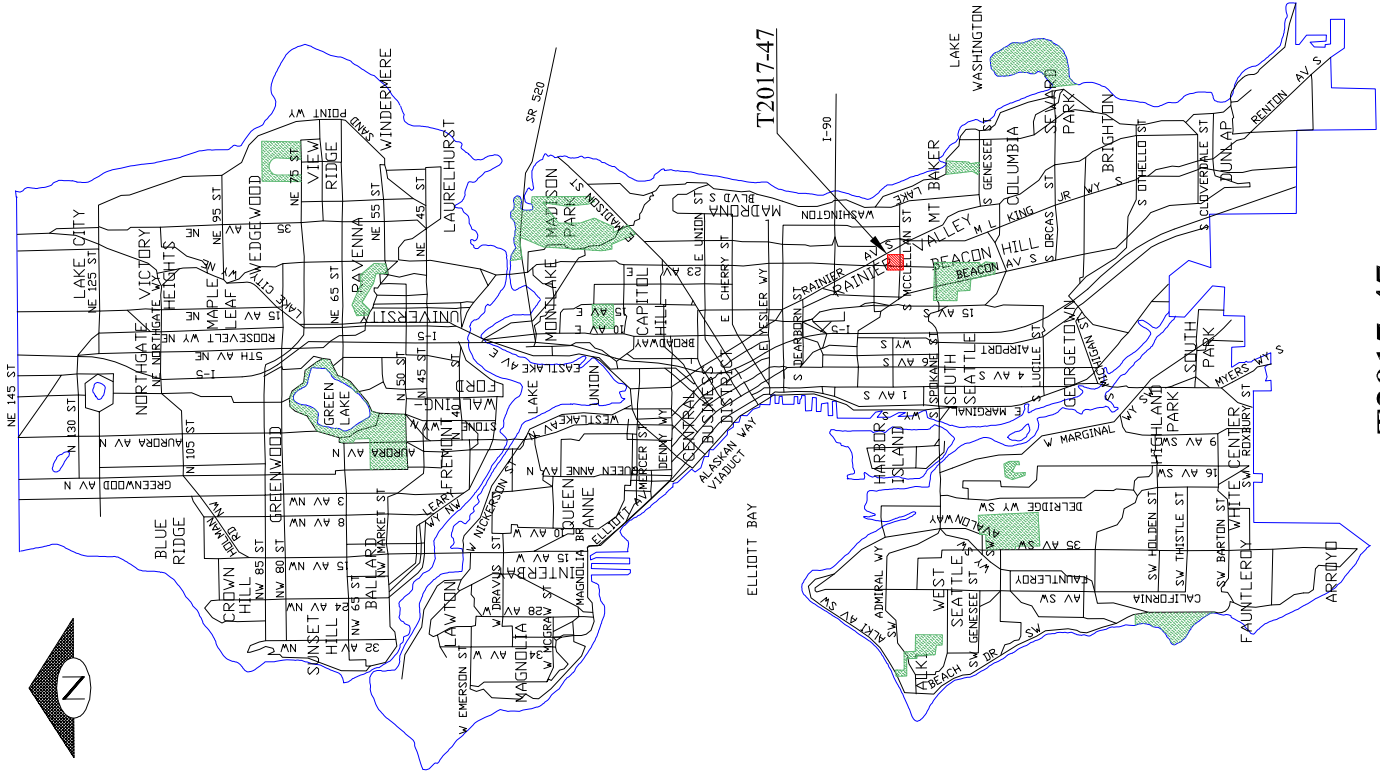

T2017-47  
SCALE: 1" = 50'

