



3027063 - EDG

4715/4725 25TH AVE NE


MAP #61




Feet

0

150

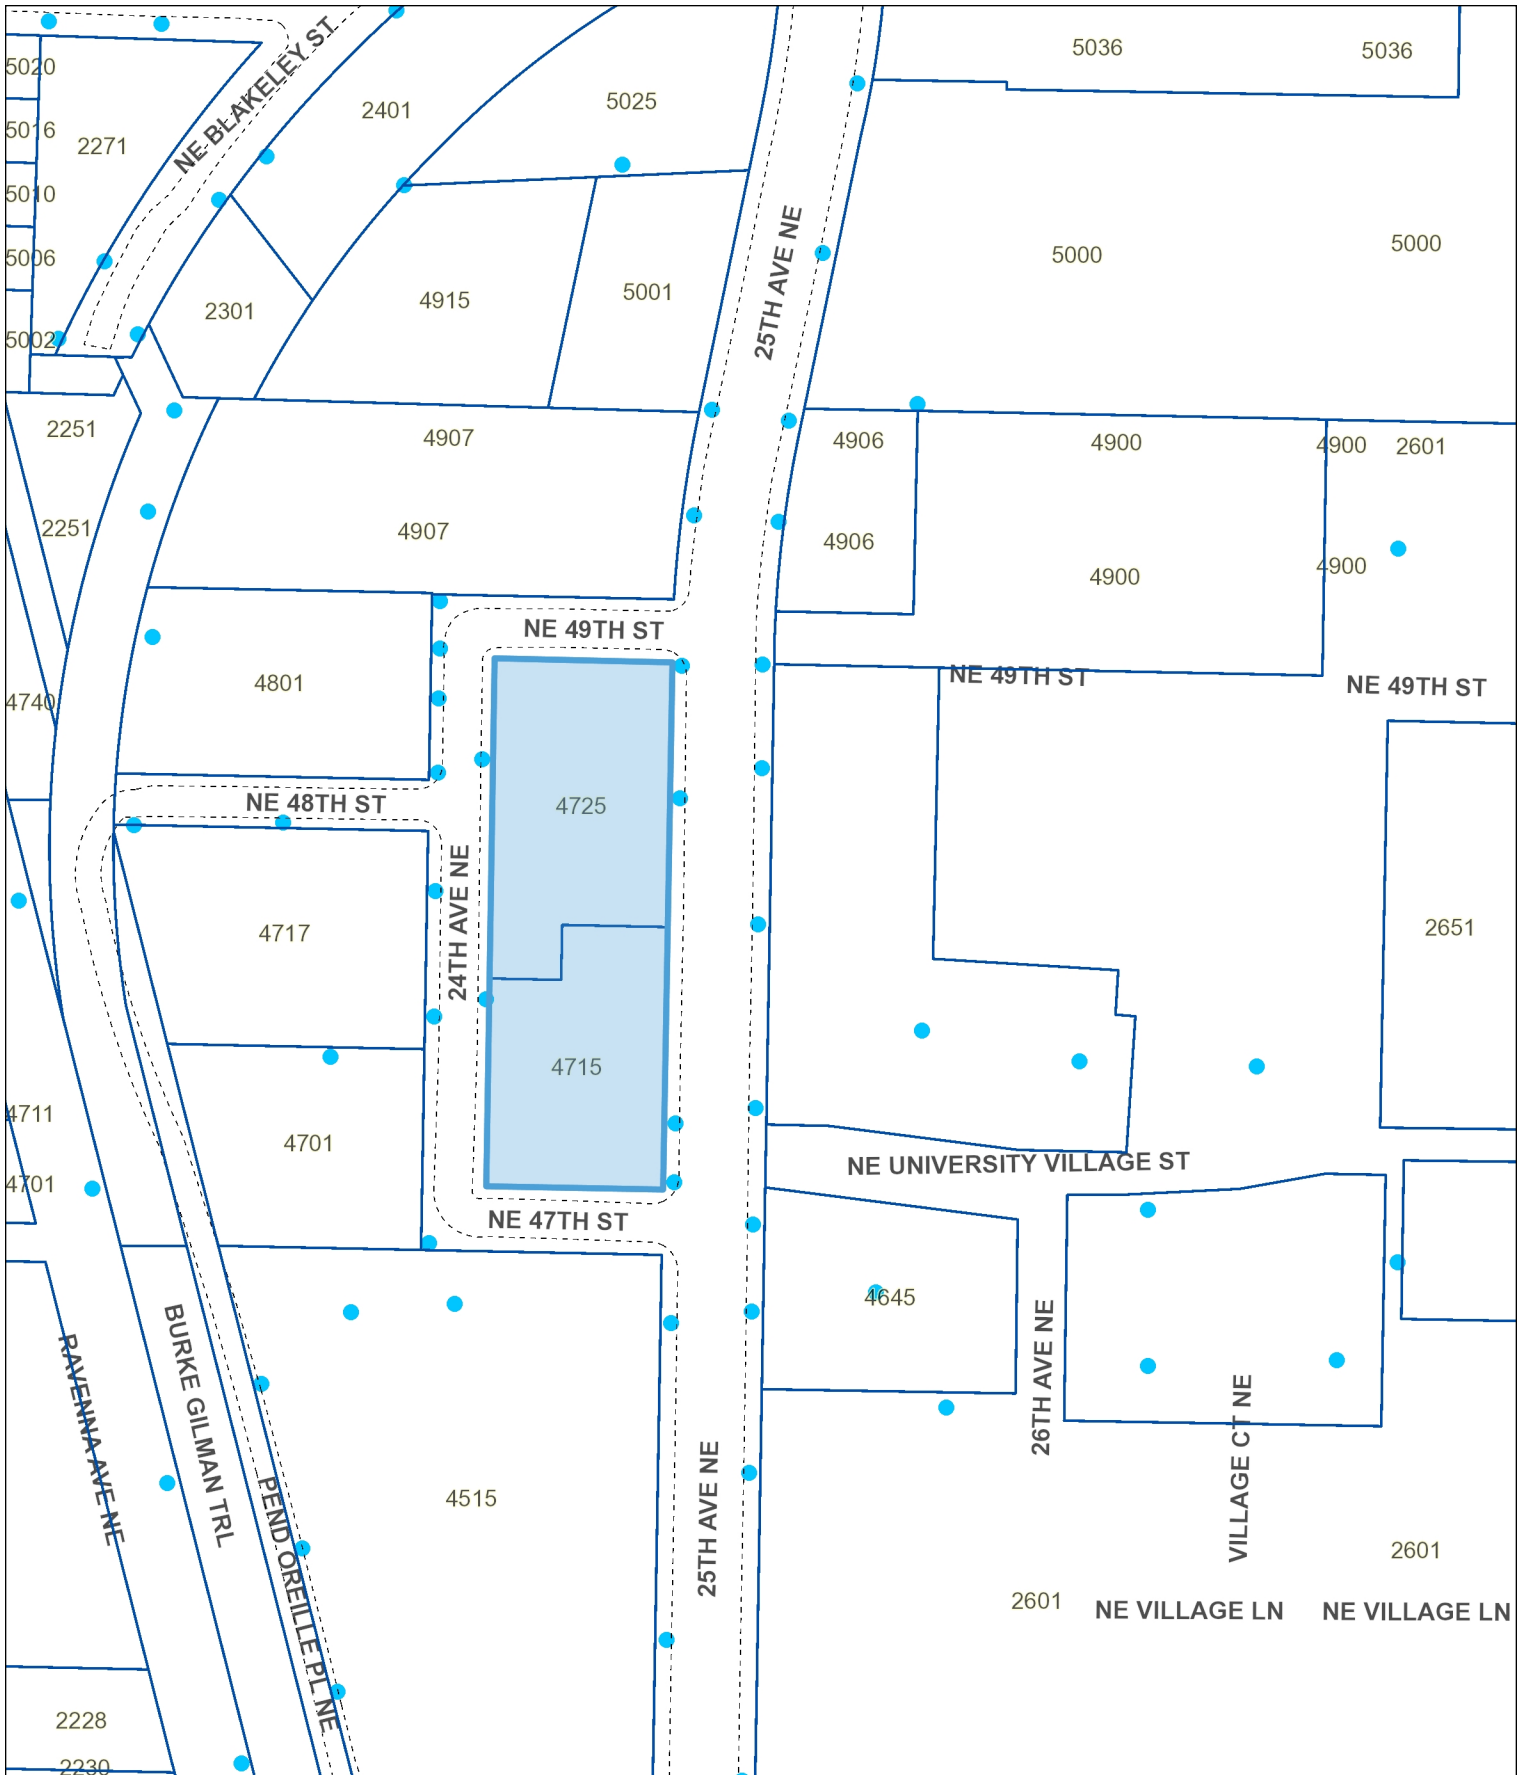

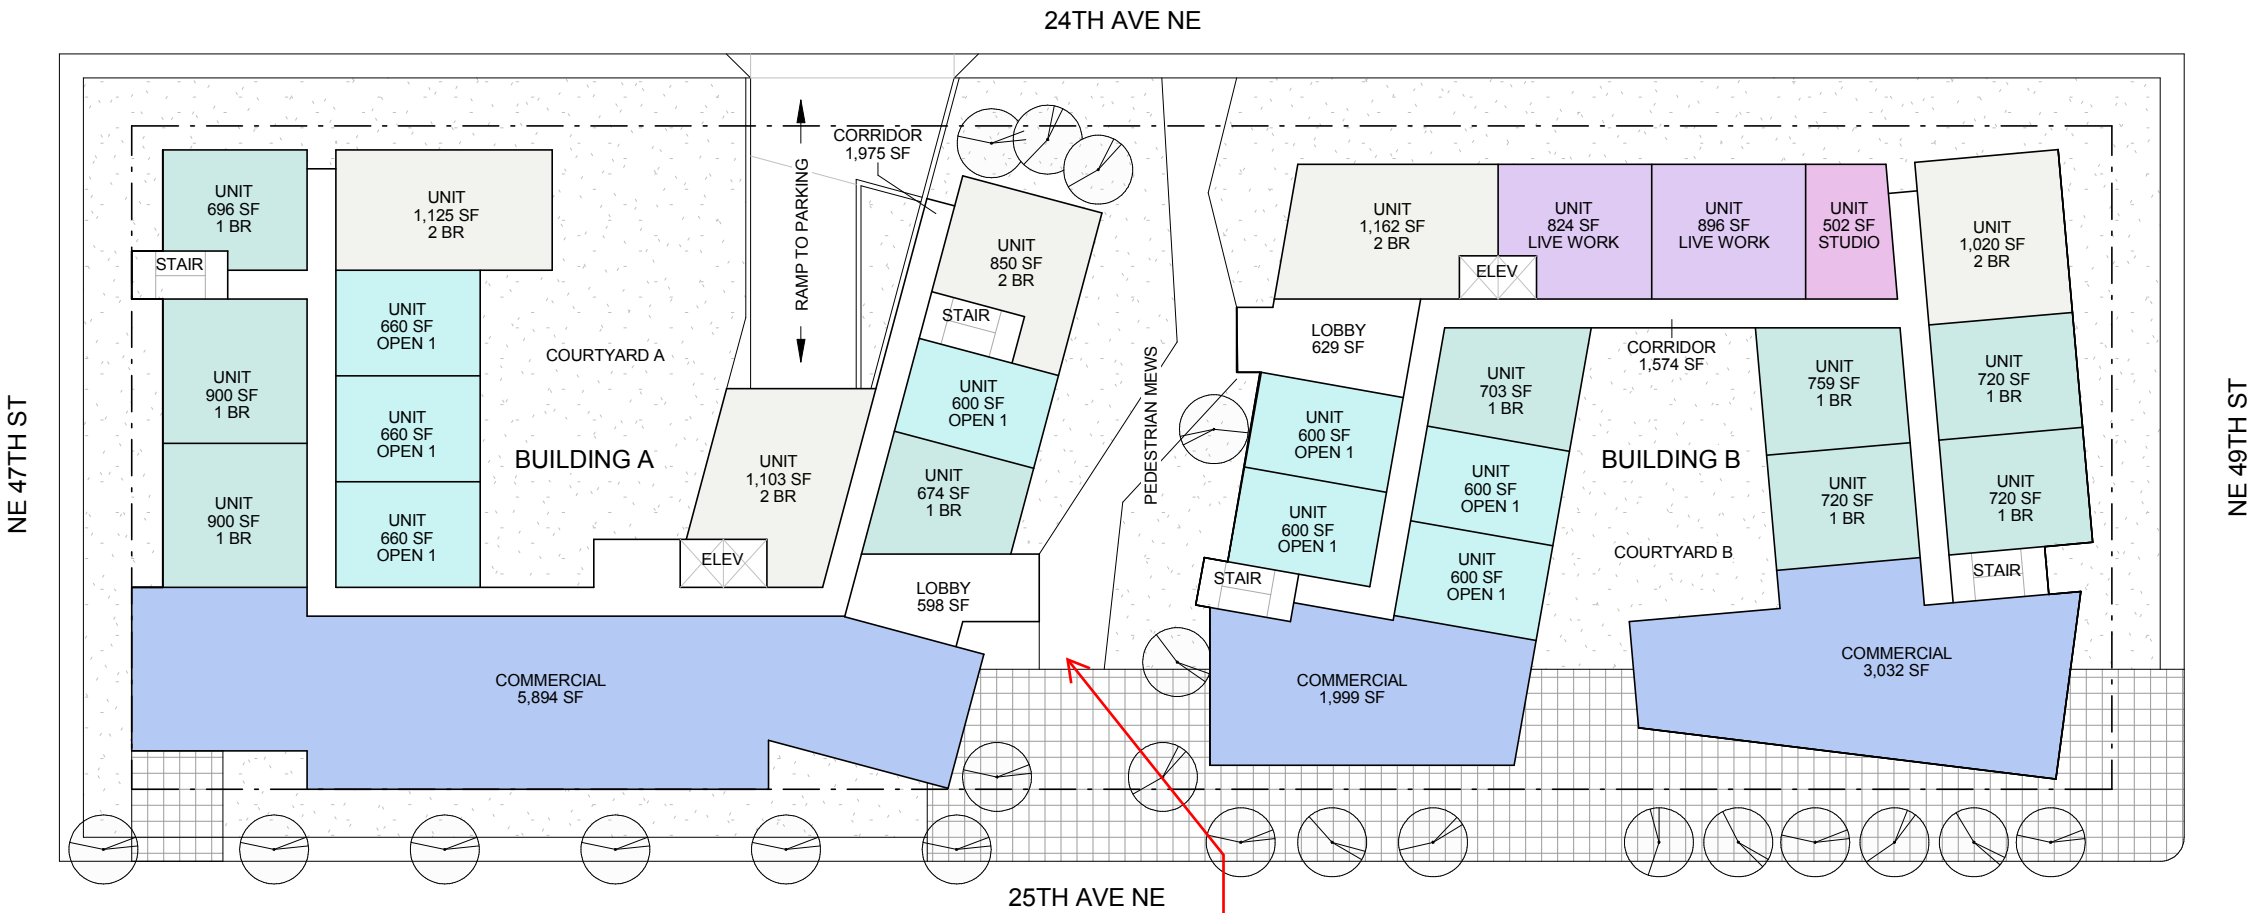

PARCEL NUMBERS:
0925049404
0925049070

LEGAL DESCRIPTION:
BEG AT SE COR OF NE 1/4 OF SE 1/4 OF SW 1/4 TH N 256.22 FT TO TPOB TH W PLW E 47TH ST 82 FT TH S 43 FT TH W 56 FT TO ELY MGN OF 24TH AVE NE TH NLY ALG SD MGN 249.19 FT TO SLY MGN OF E 49TH ST TH ELY ALG SD MGN 138 FT TH S TO TPOB

POR OF SE 1/4 OF SW 1/4 LY WLY OF 25TH AVE NE & SLY OF E 49TH ST & ELY OF 24TH AVE NE & NLY OF E 47TH ST LESS POR NLY OF LN BEG AT PT 256.22 FT N OF SE COR OF NE 1/4 OF SE 1/4 OF SW 1/4 TH W 82 FT TH S 43 FT TH W TO W LN

OWNERSHIP INFORMATION:
Greystar,
450 Sansome Street Suite 500, San Francisco, Ca 94111

1 SITE PLAN
1" = 40'-0"