



13TH AV SW		13TH AV SW	
1	1	1	1
2	2	2	2
3	3	3	3
100	100	100	100

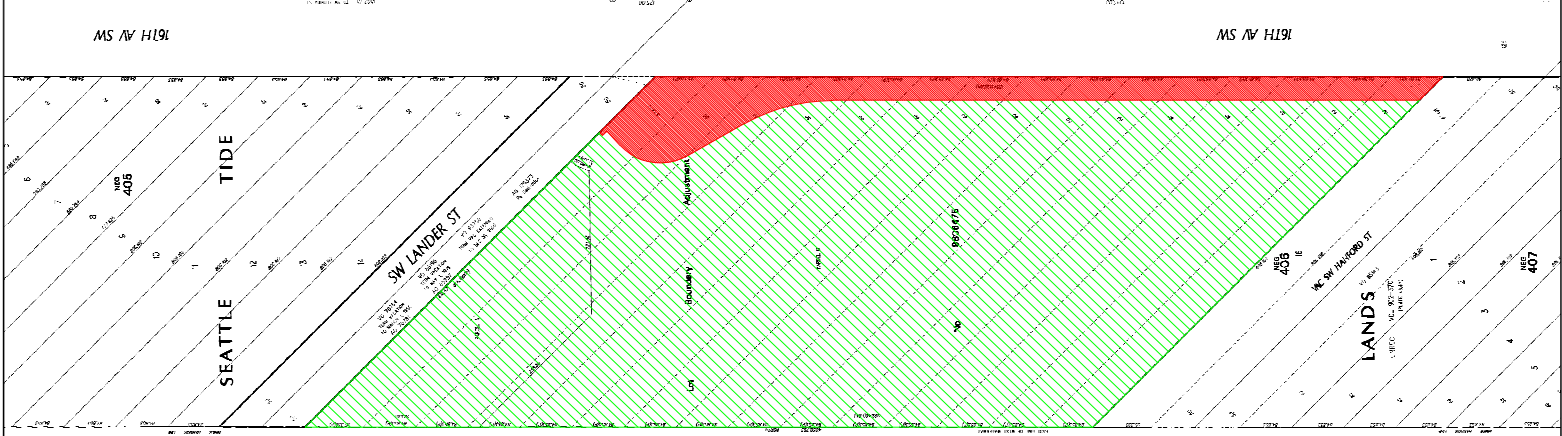



WEST WATERWAY

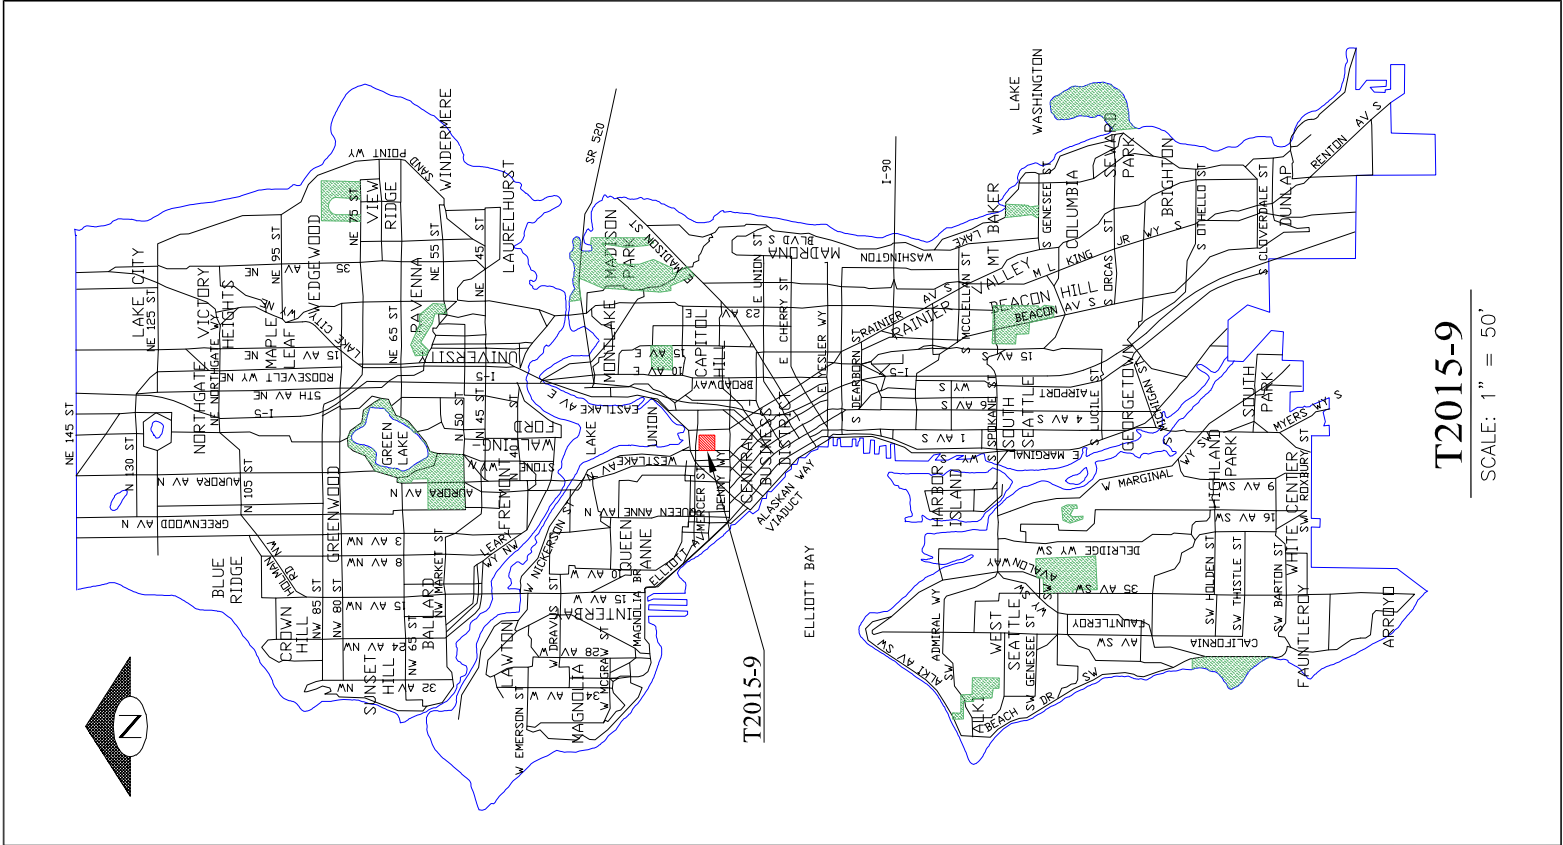


T2015-9


SCALE: 1" = 50'

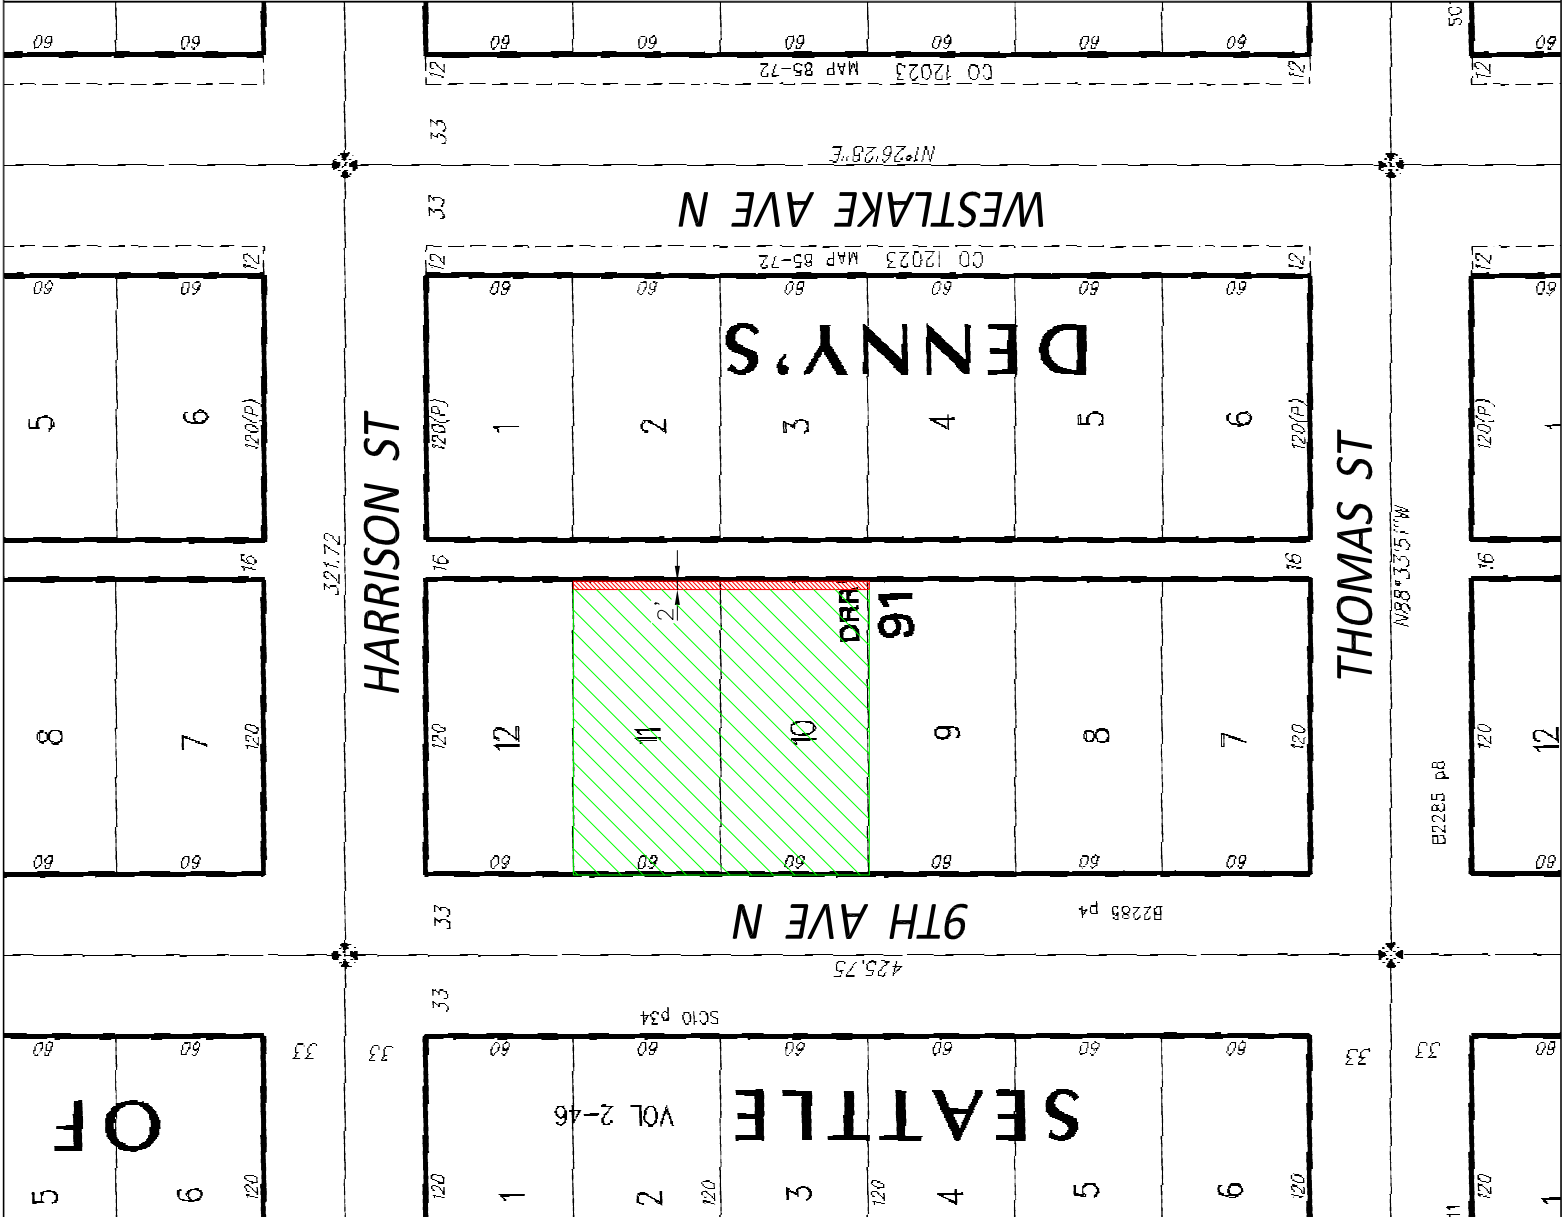


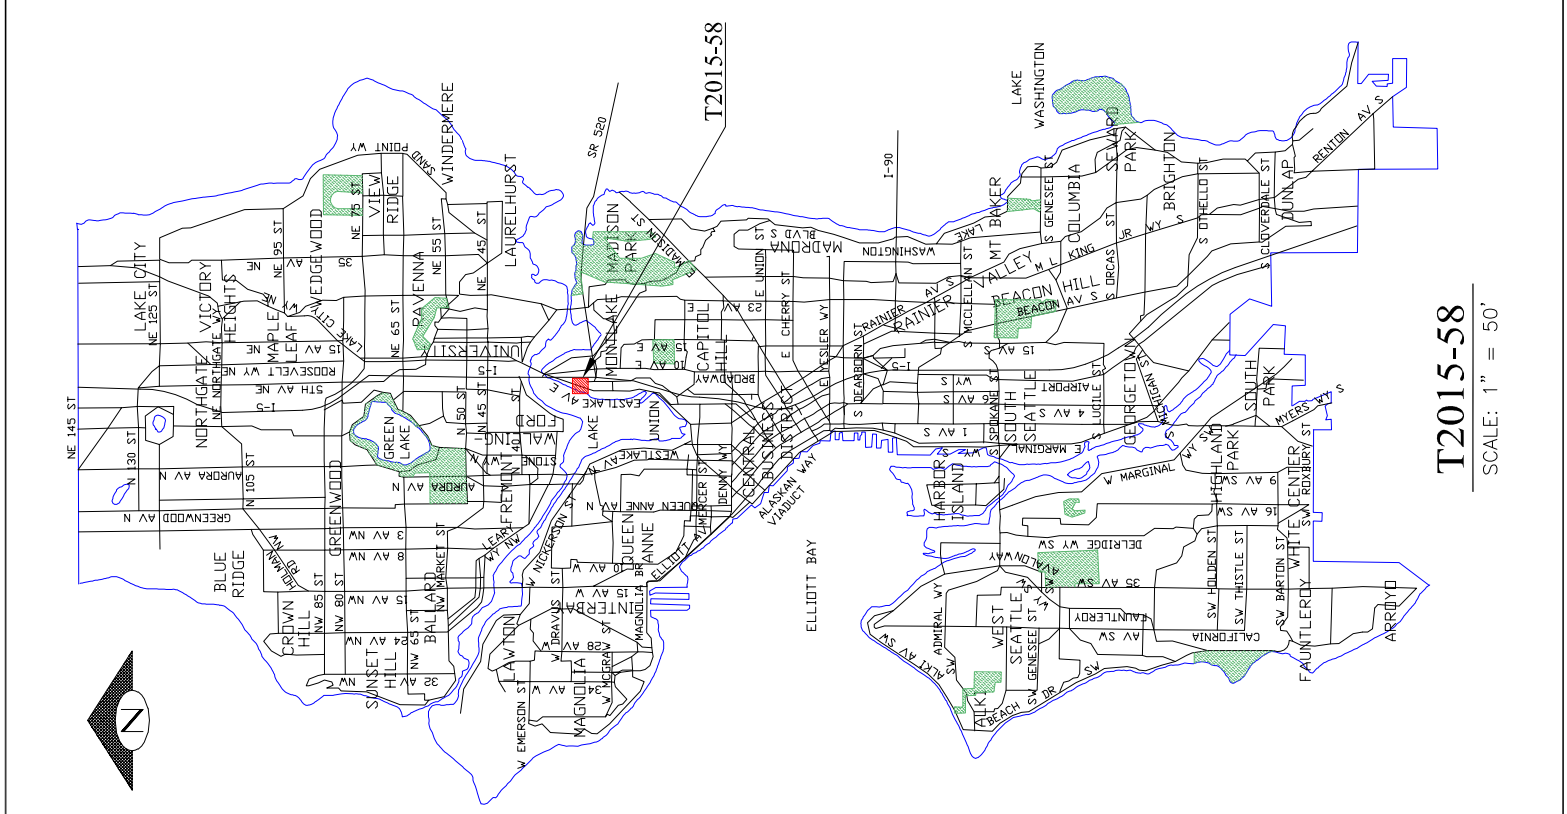


T2015-58
SCALE: 1" = 50'

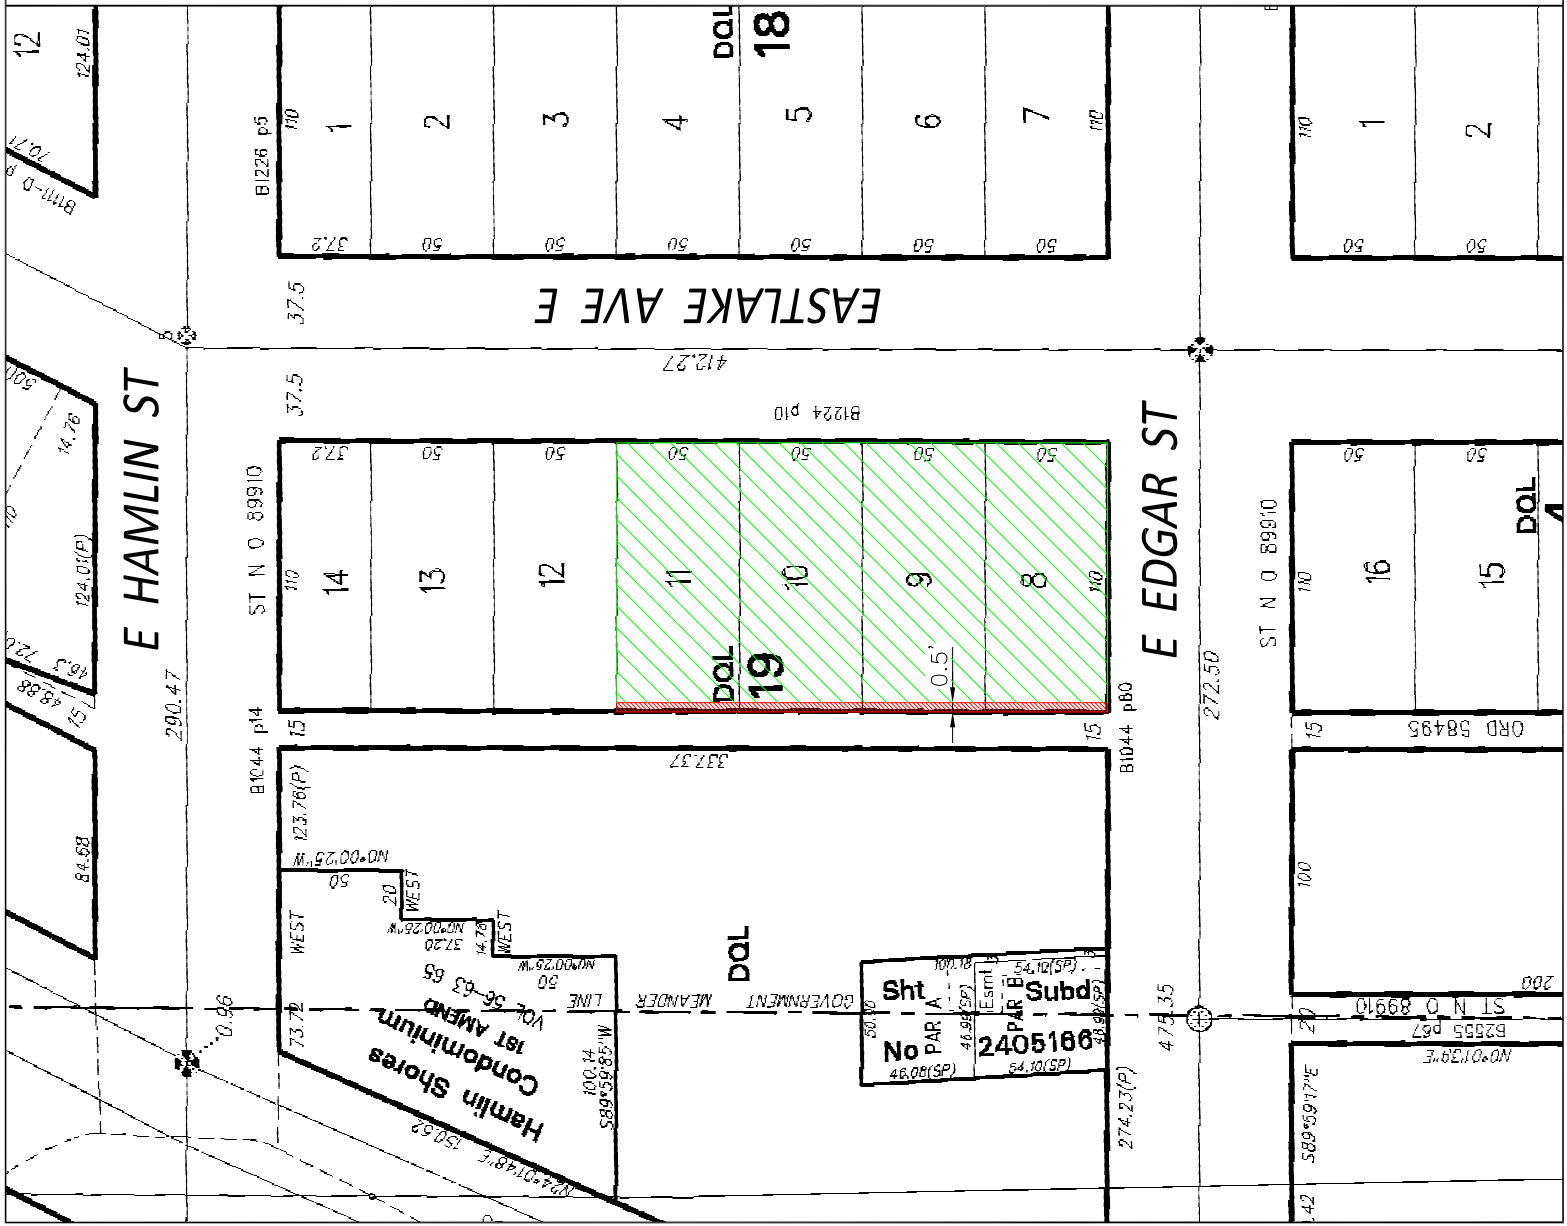

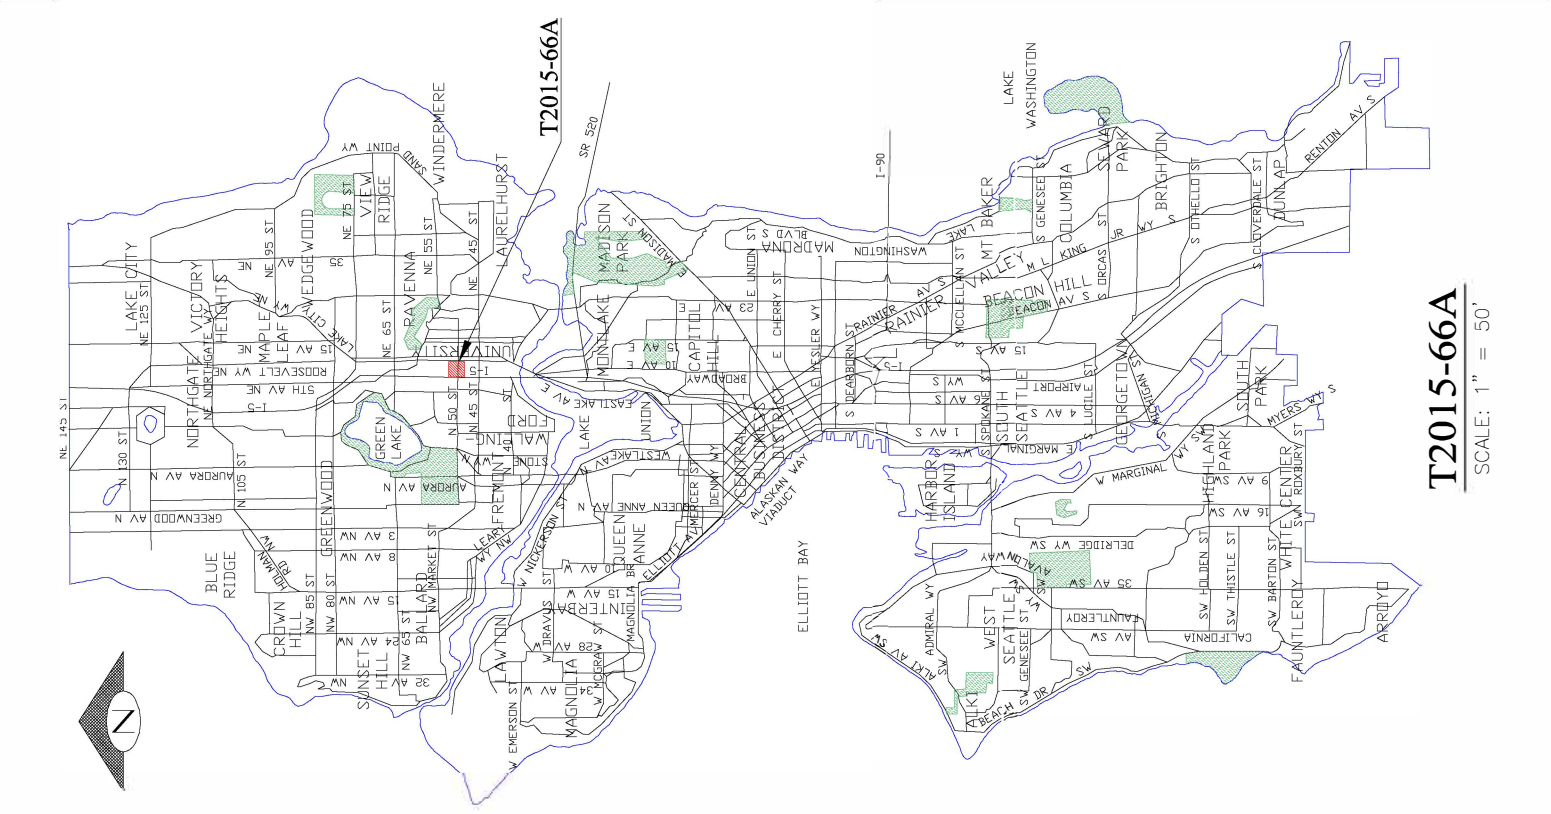


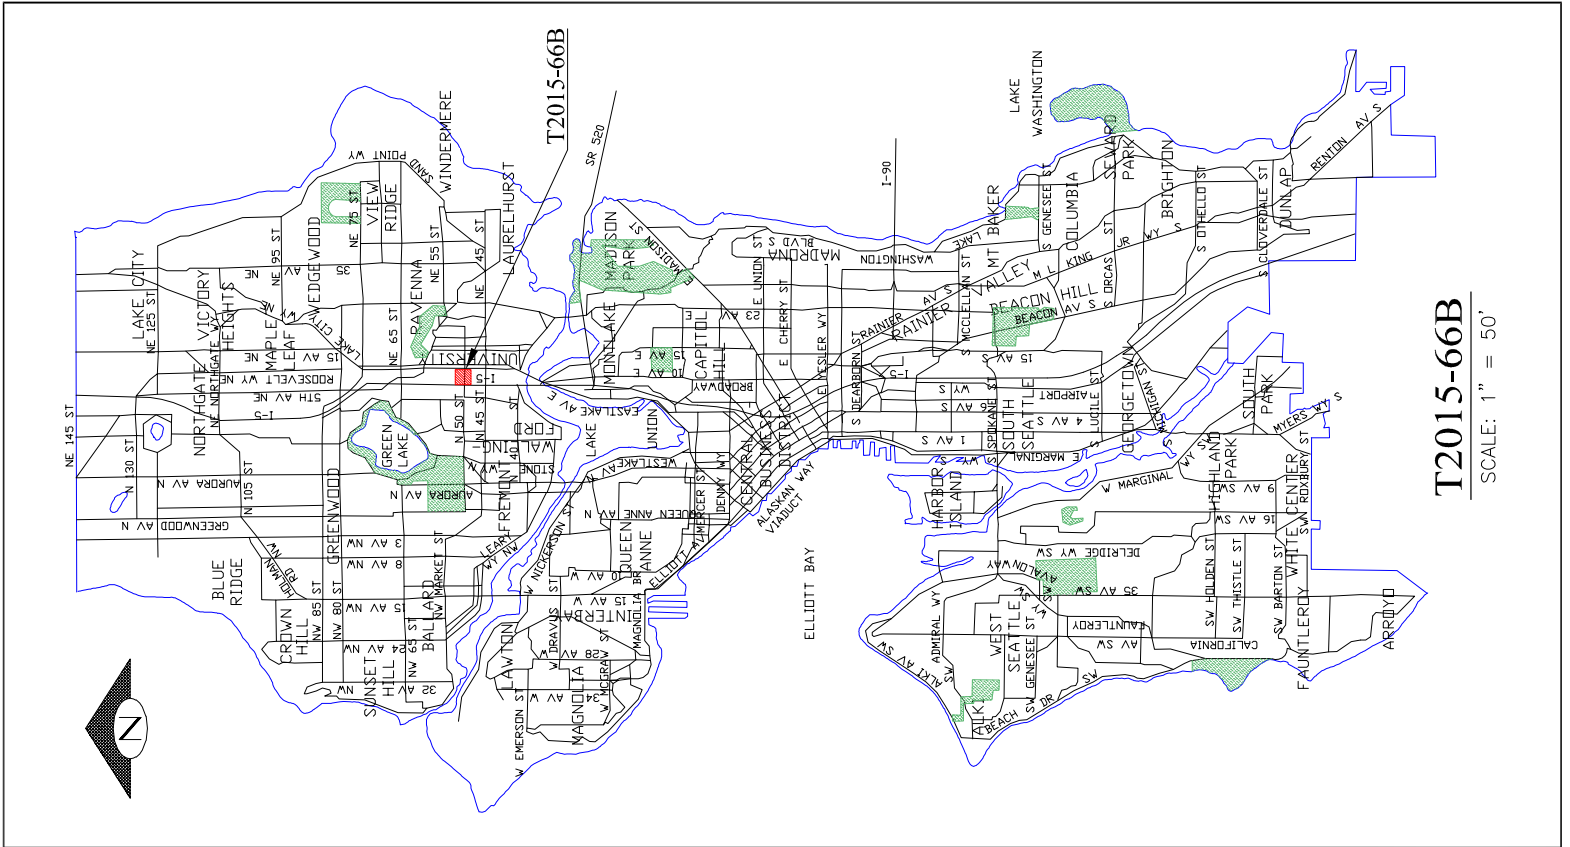

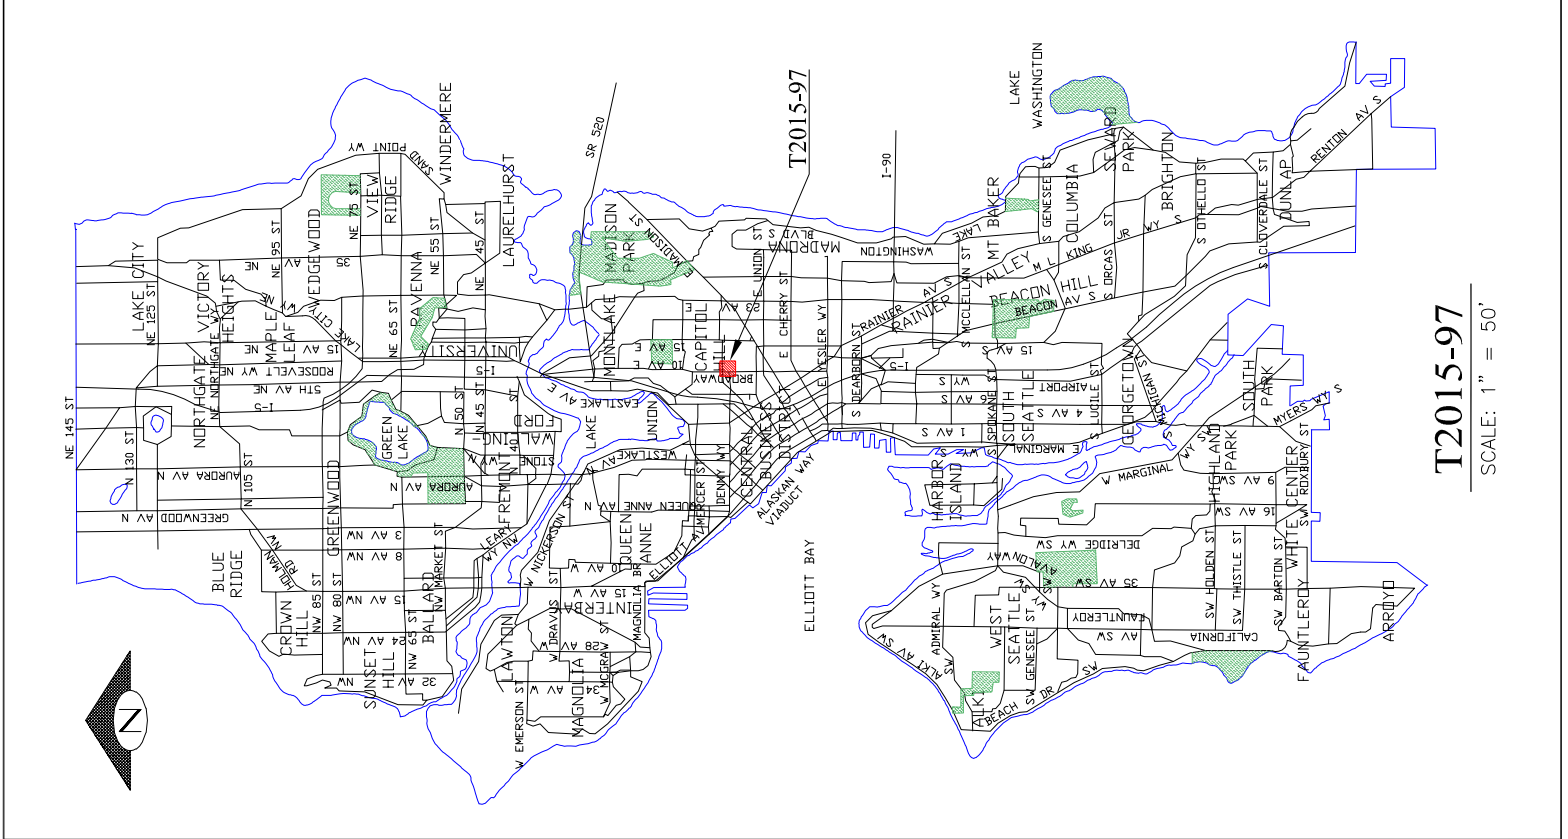

T2015-97
SCALE: 1" = 50'



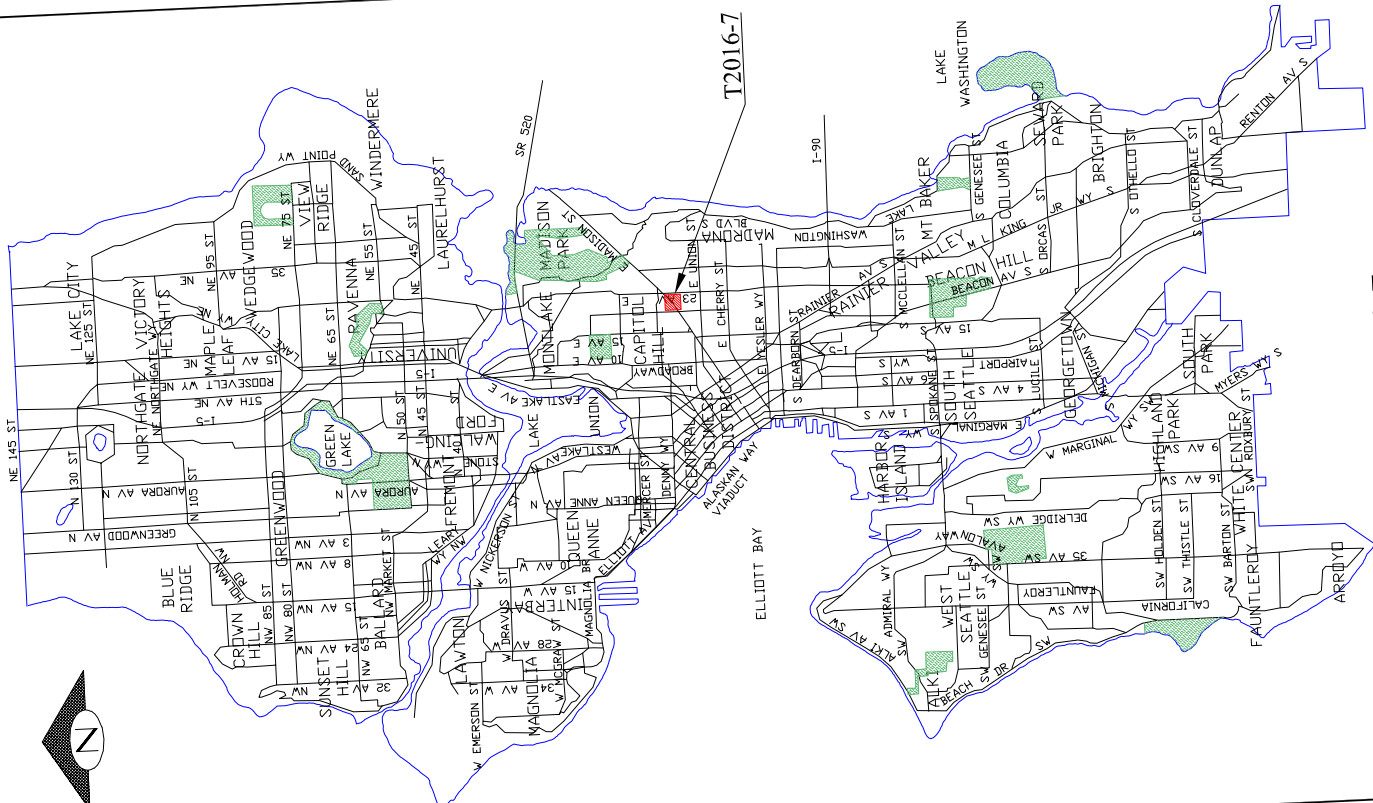

T2016-7


T2016-7

SCALE: 1" = 50'





21ST AVE E

22ND AVE E

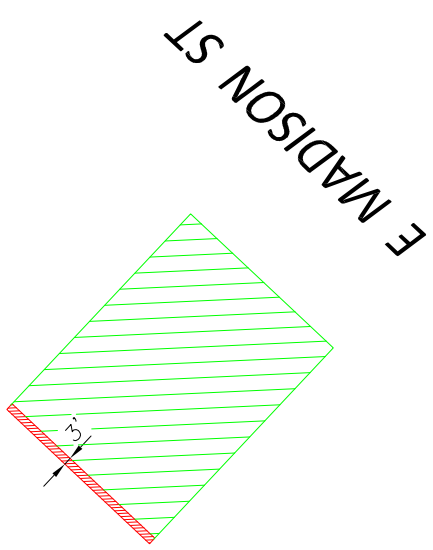


E MADISON ST

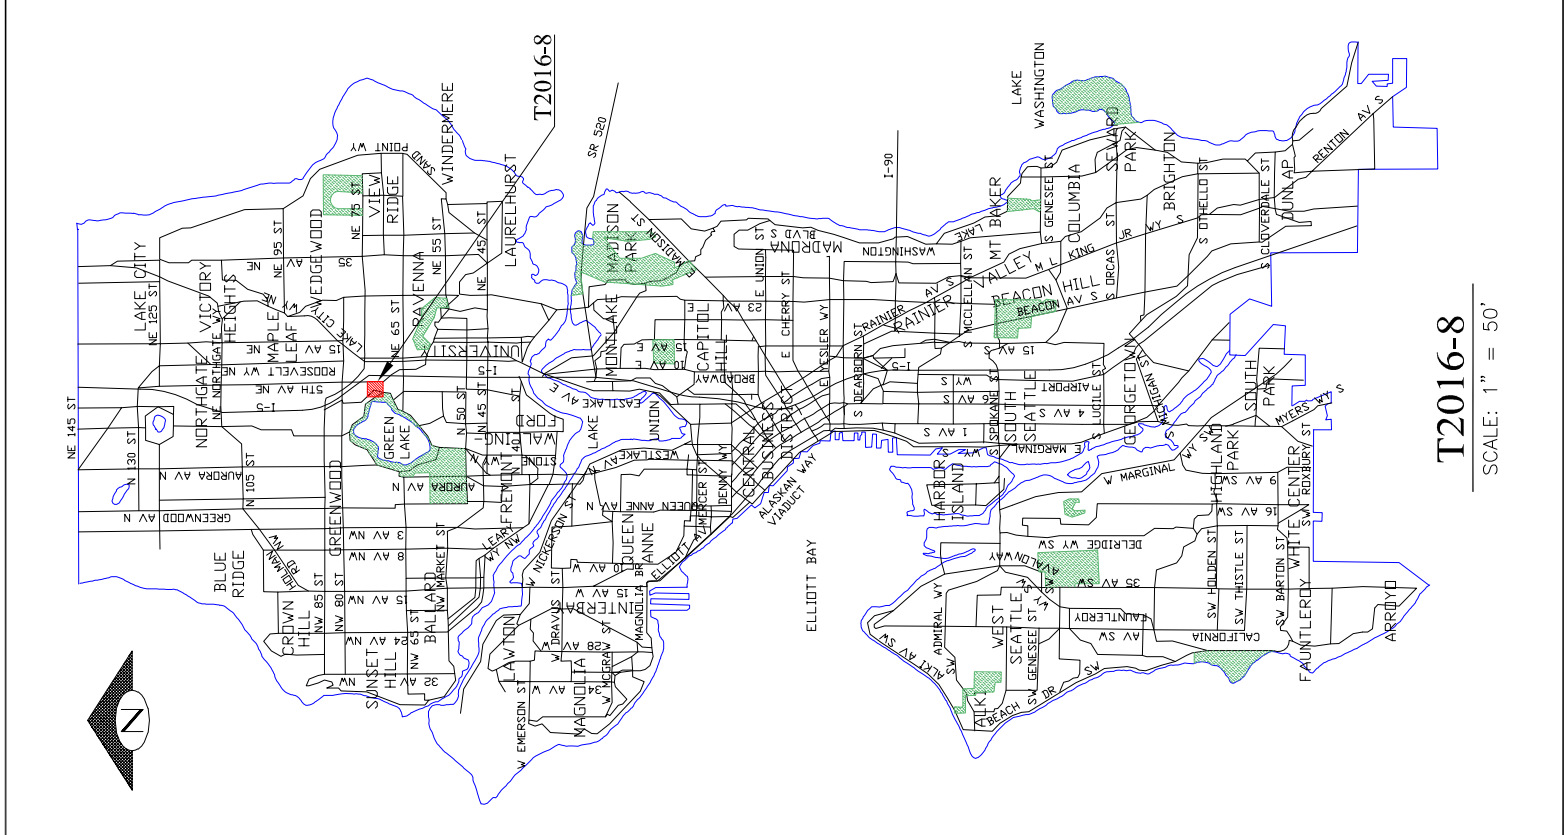

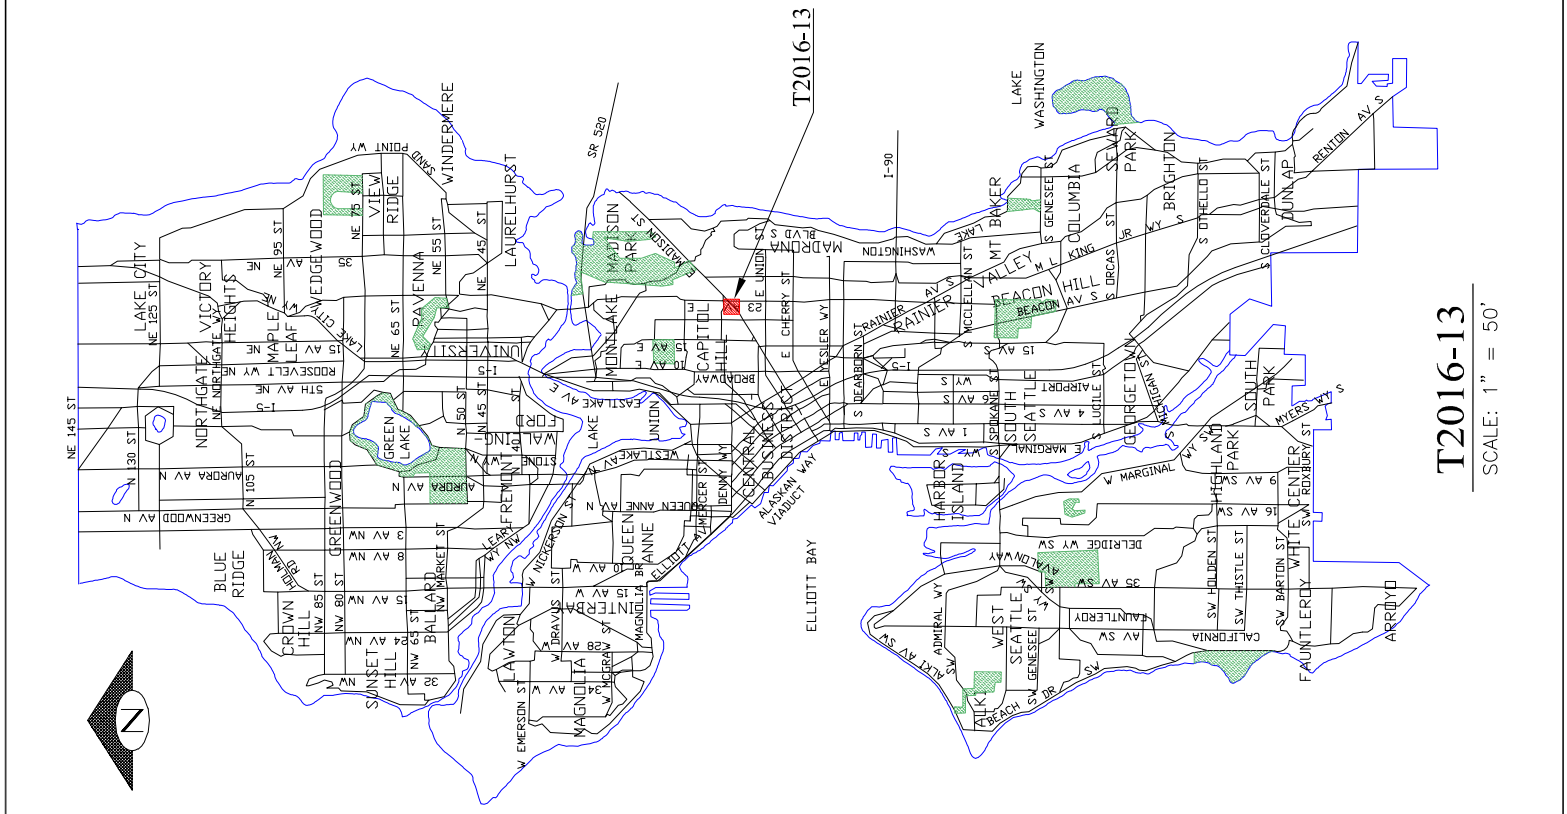

T2016-13
SCALE: 1" = 50'


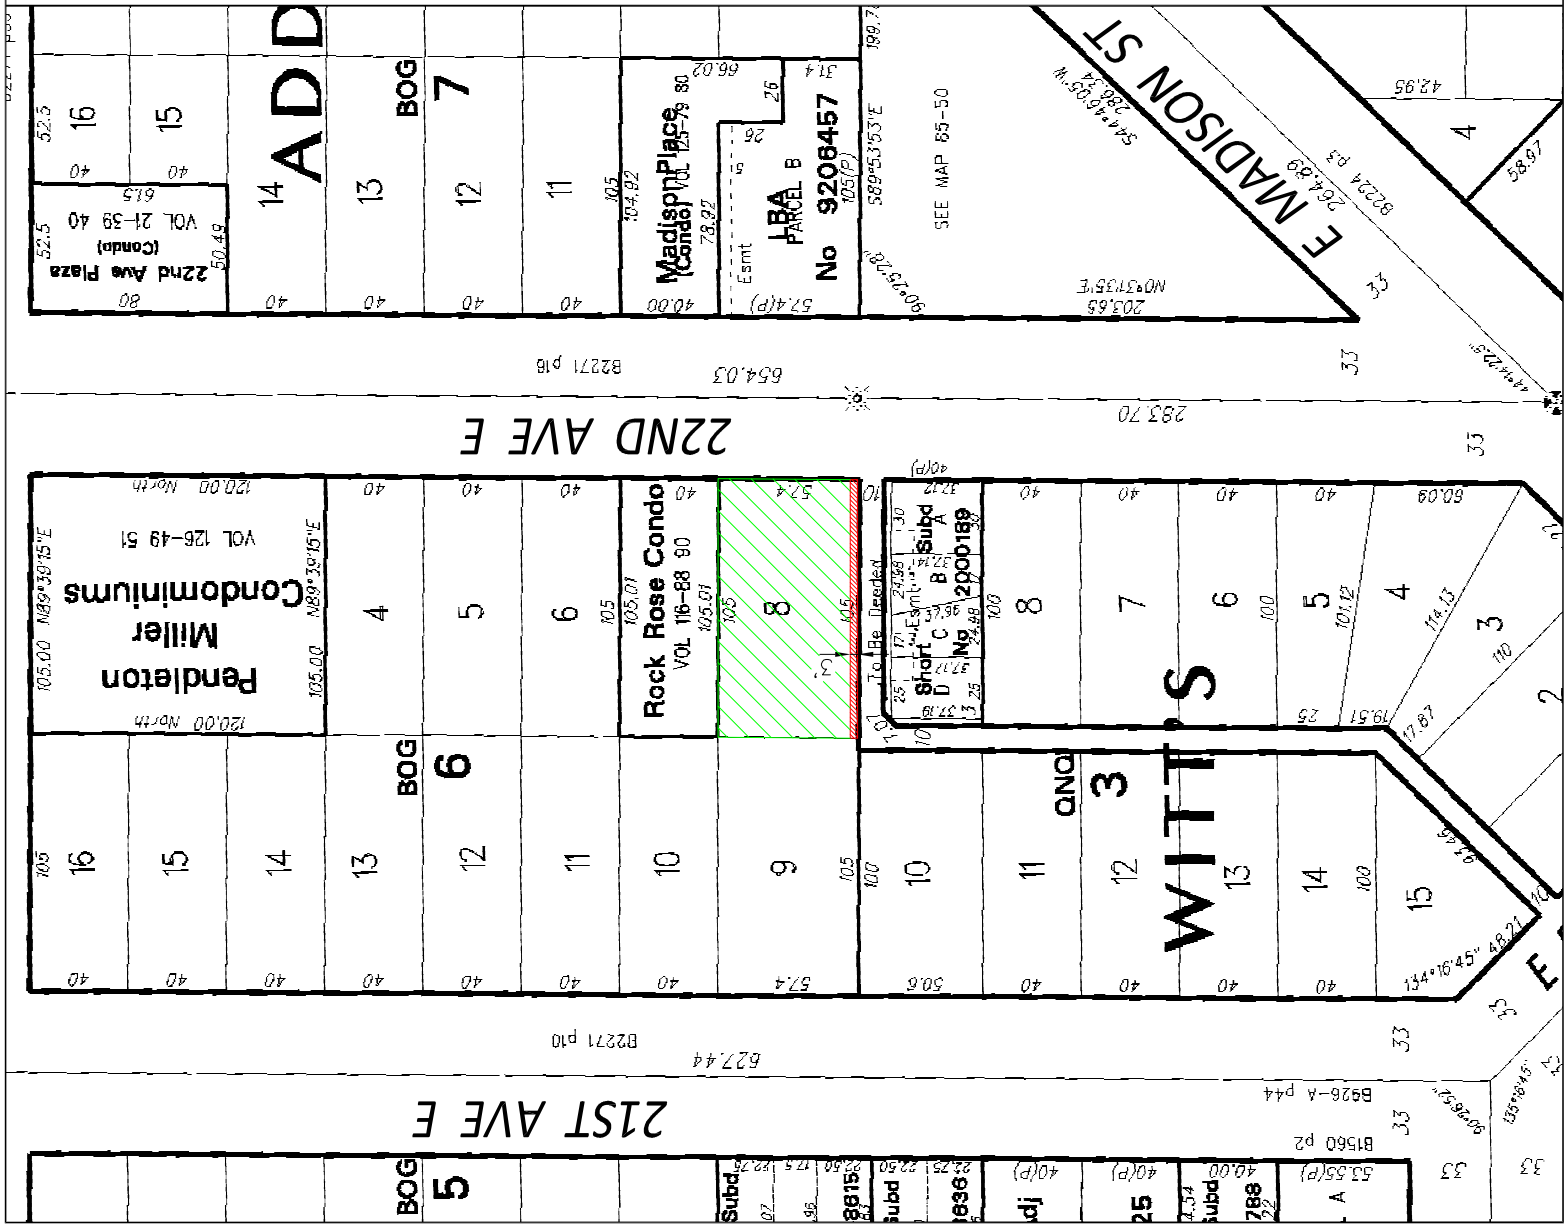



21ST AVE E

22ND AVE E

E MADISON ST


ADD
BOG
7
11
105.01
Rock Rose Condo
VOL 116-88 80
57.4
105
WITT'S
3
4
5
6
7
8
9
10
11
12
13
14
15
16

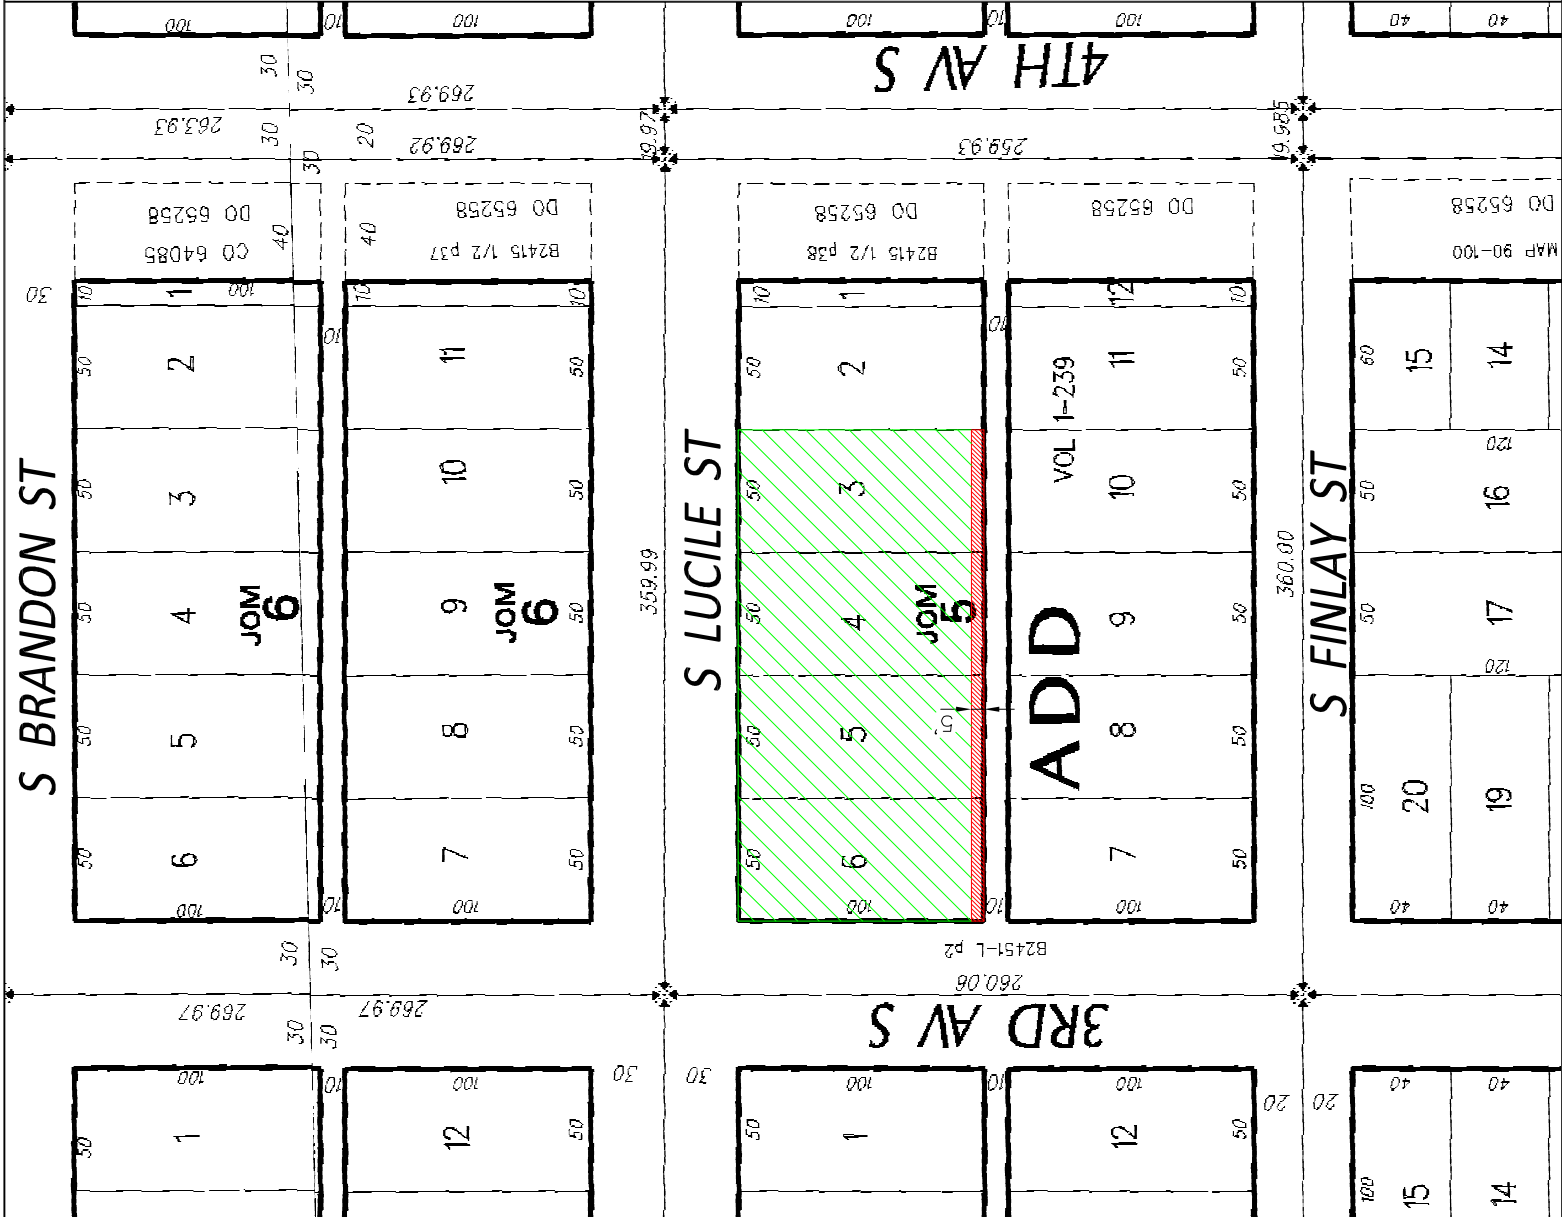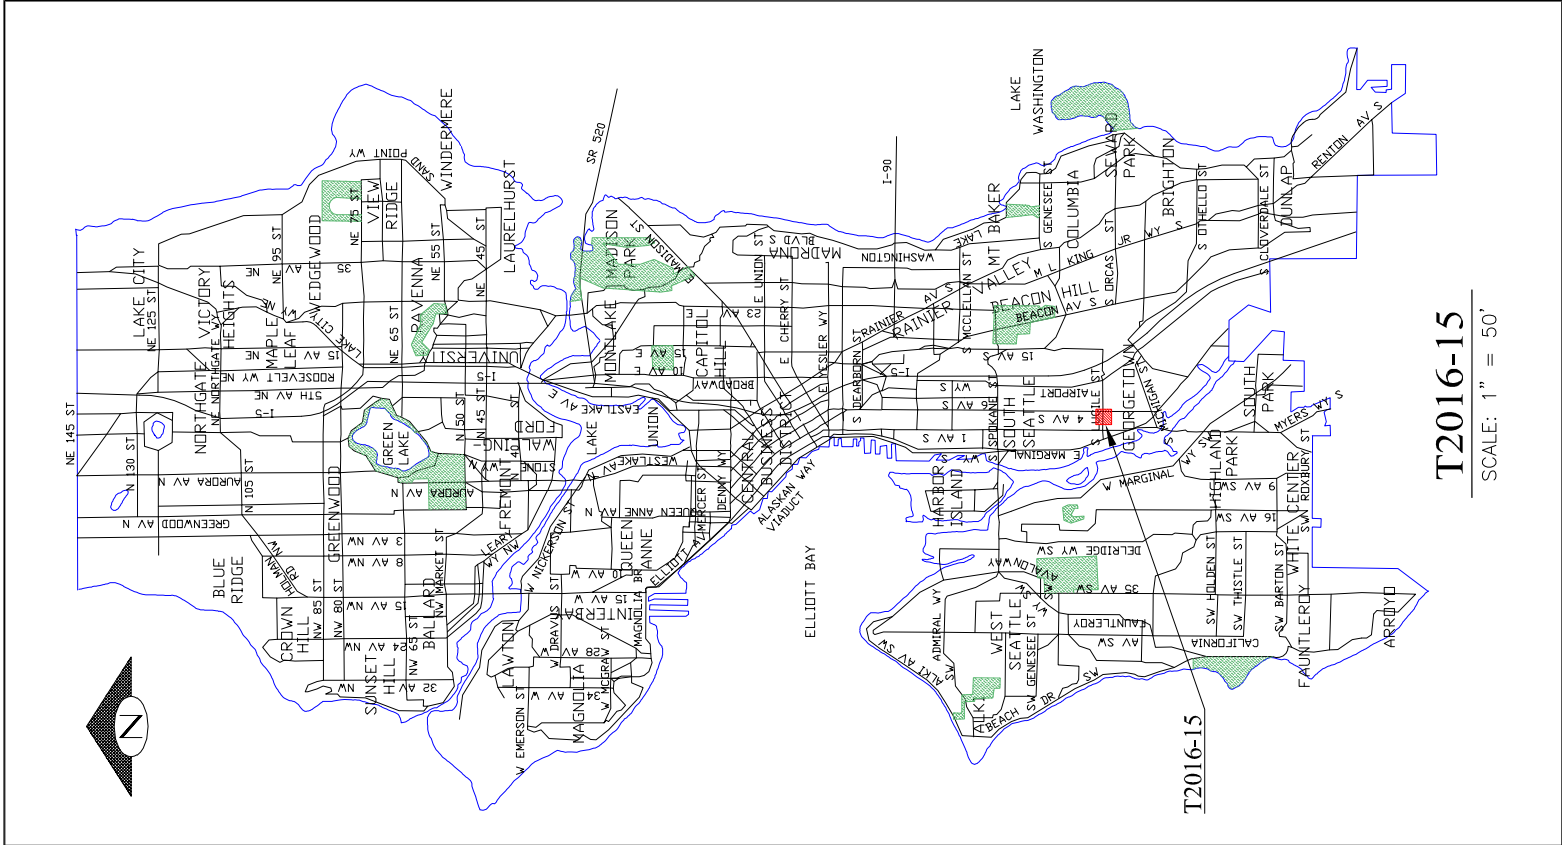

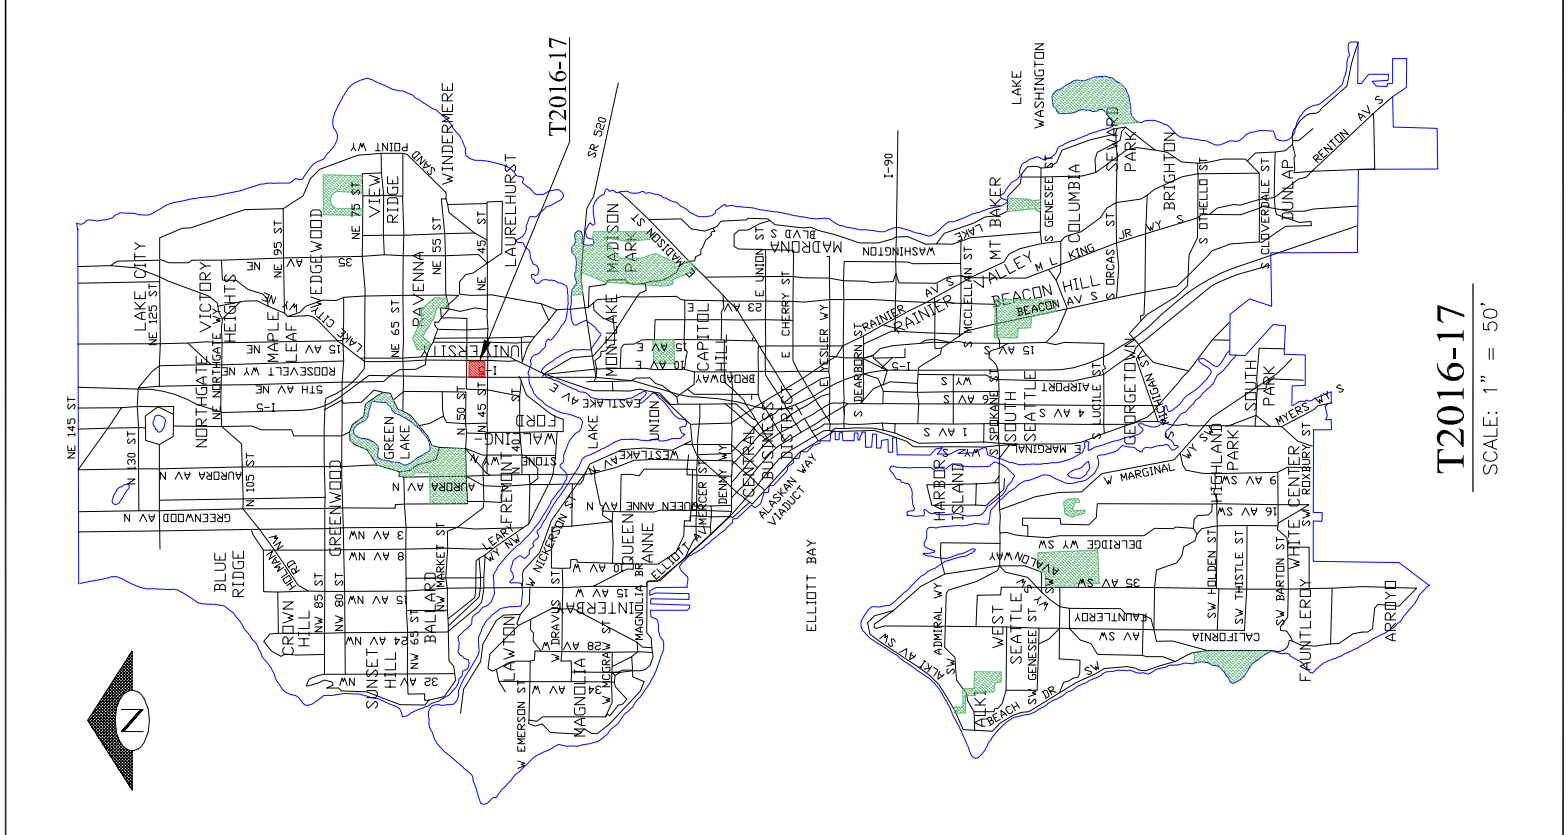


T2016-17
SCALE: 1" = 50'



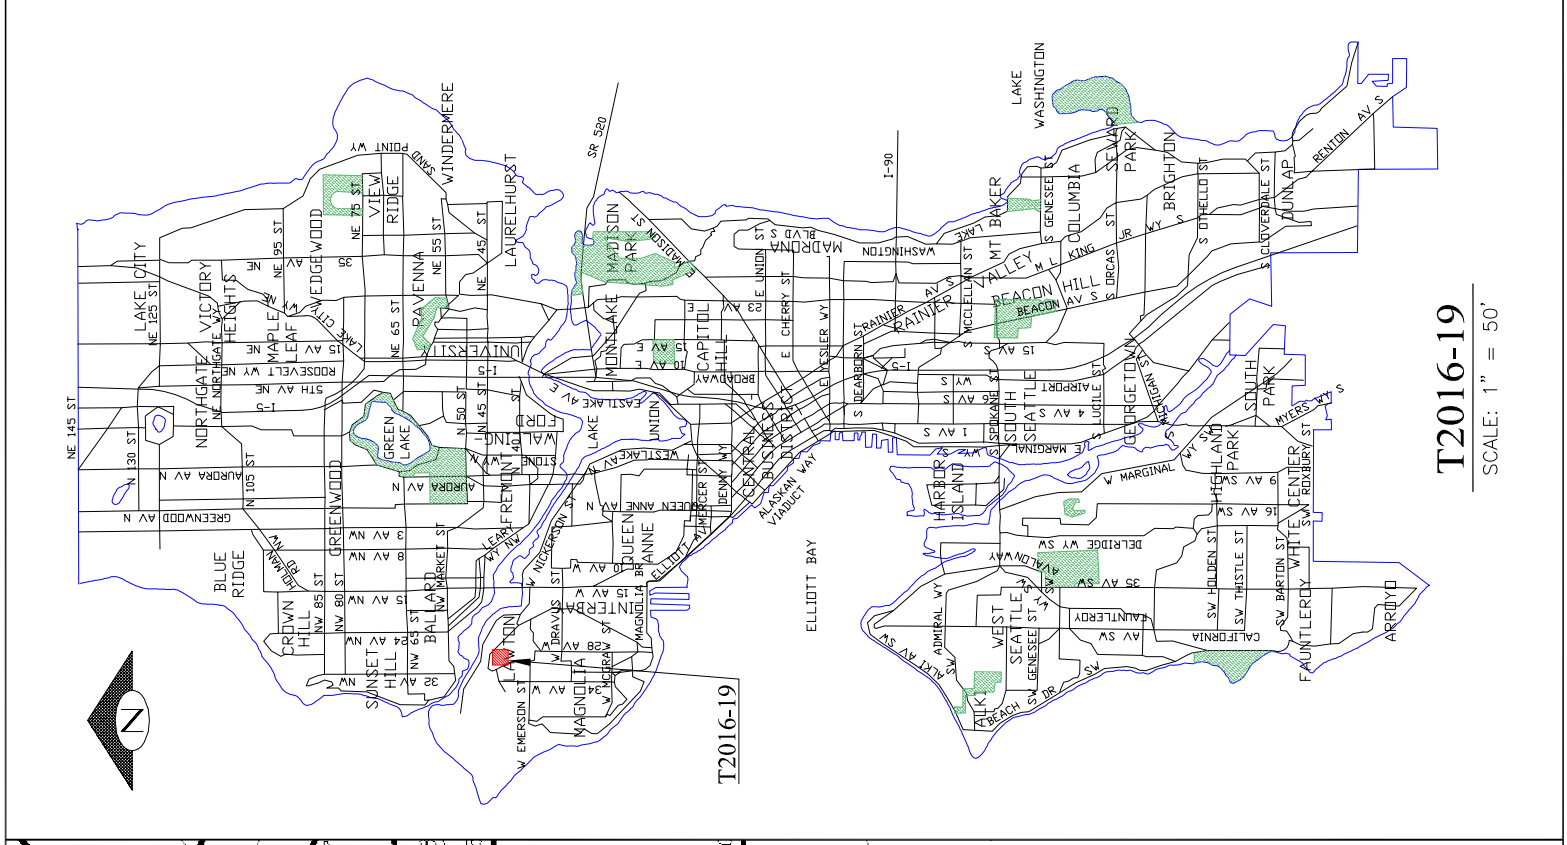




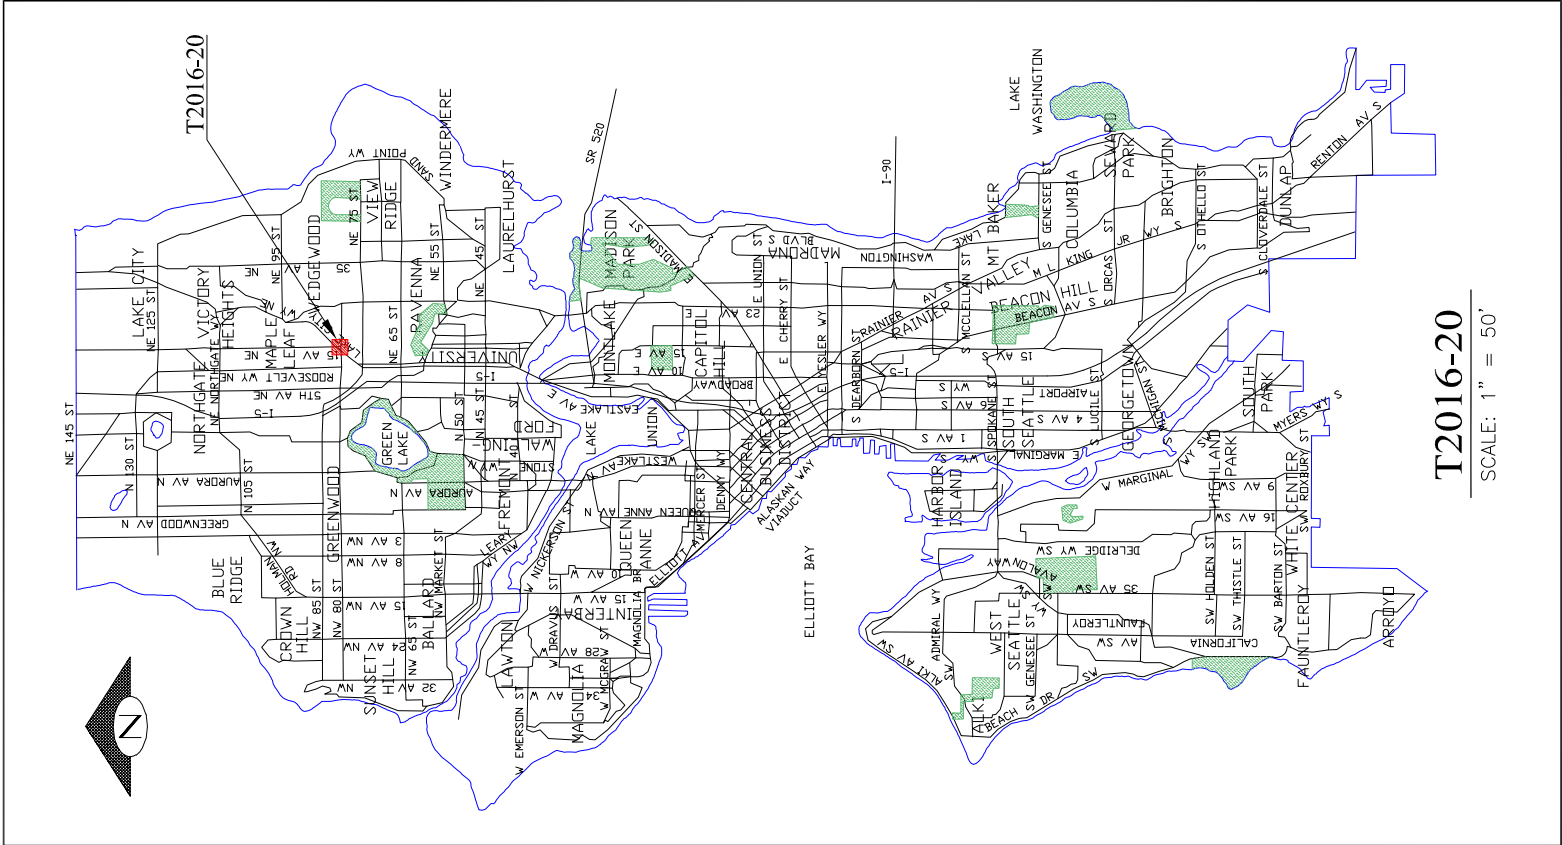


LAKE CITY WAY NE											
15TH AVE NE											
NE 80TH ST											
16TH AVE NE											

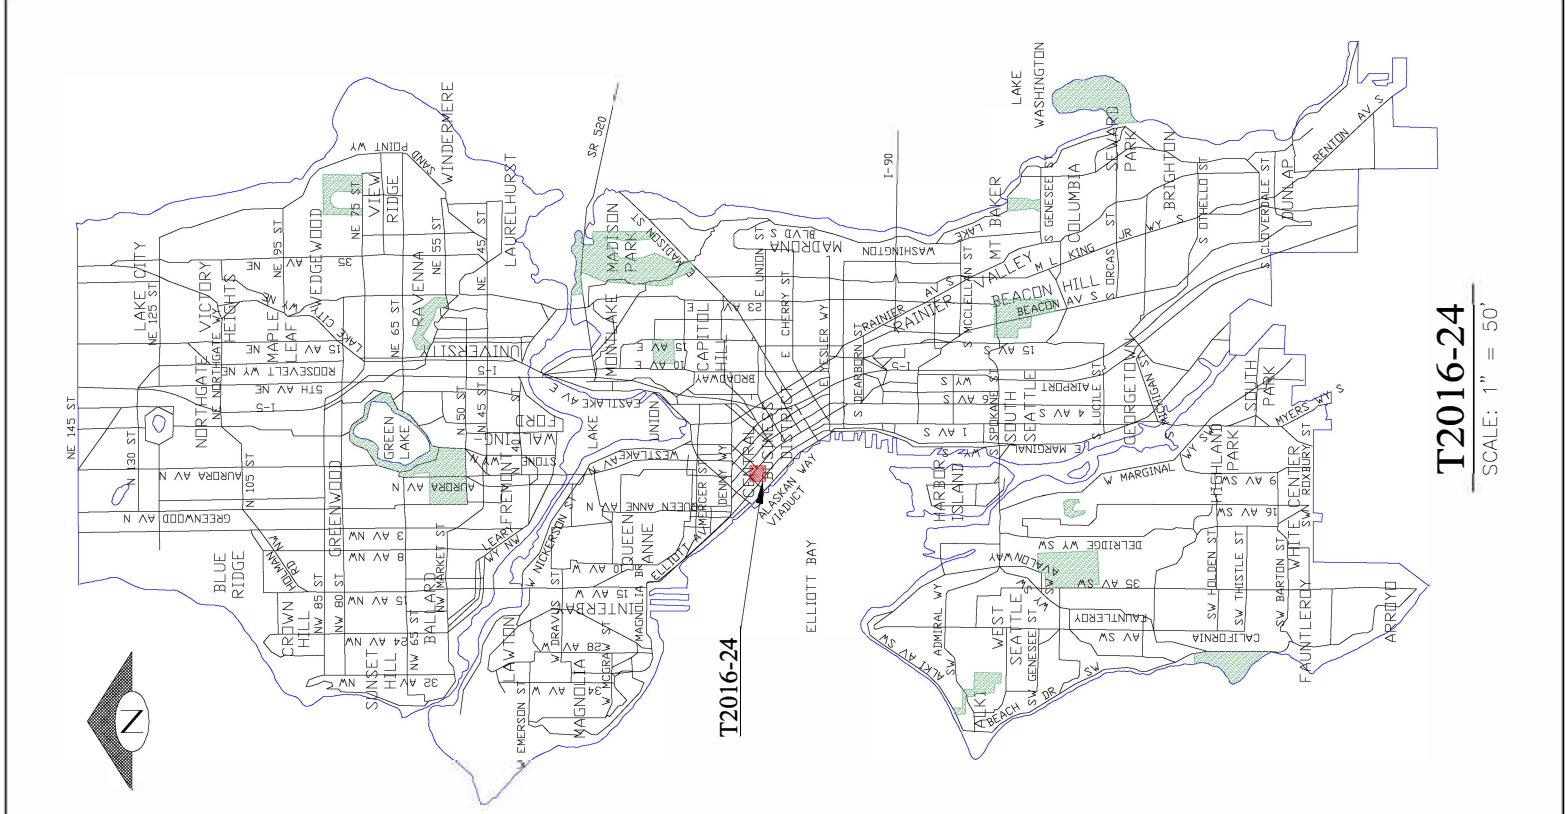


T2016-24


SCALE: 1" = 50'




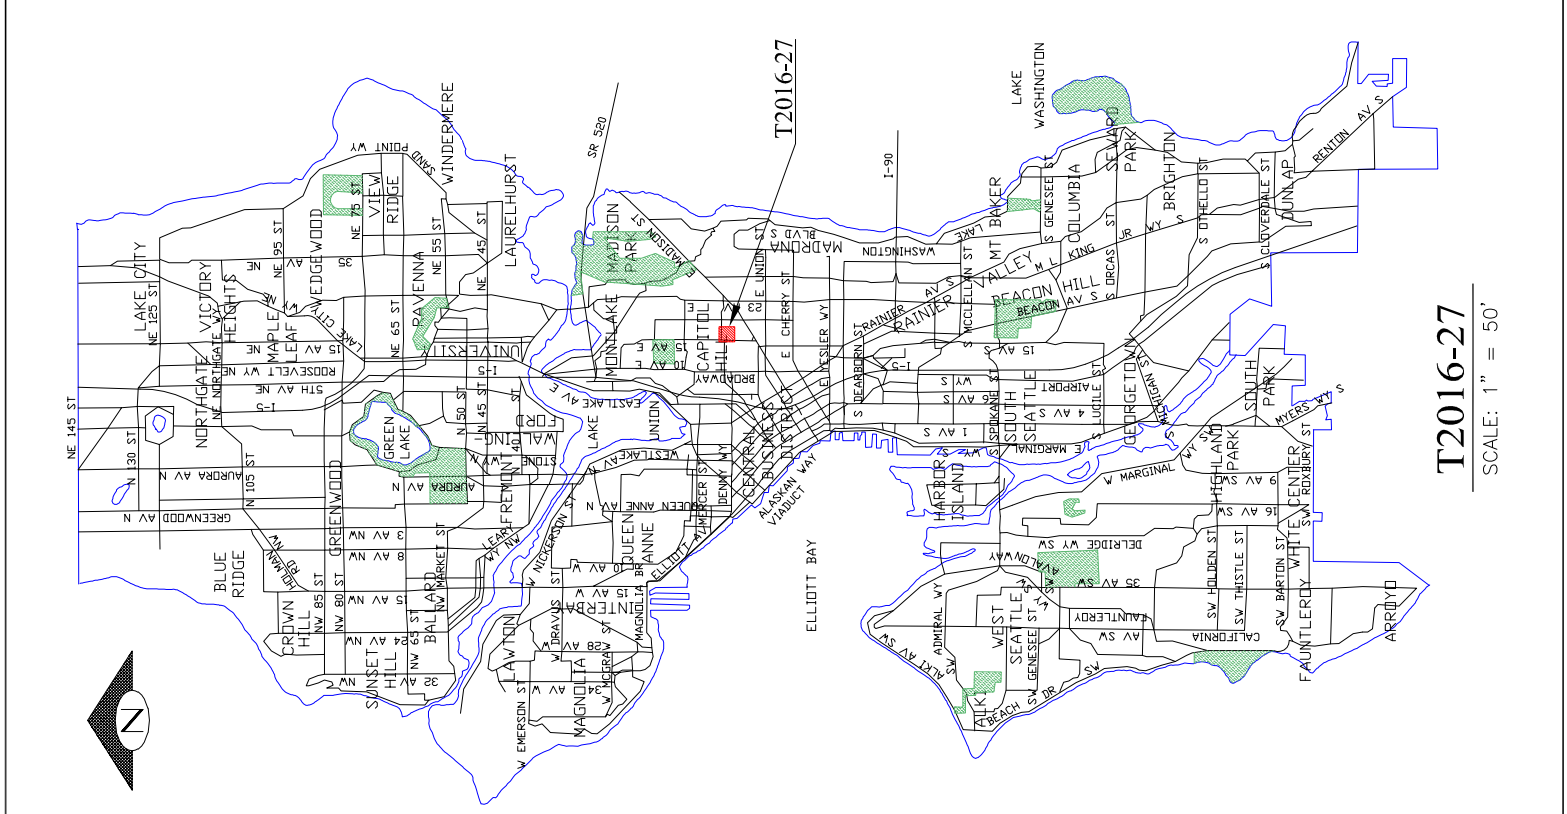


T2016-27
SCALE: 1" = 50'

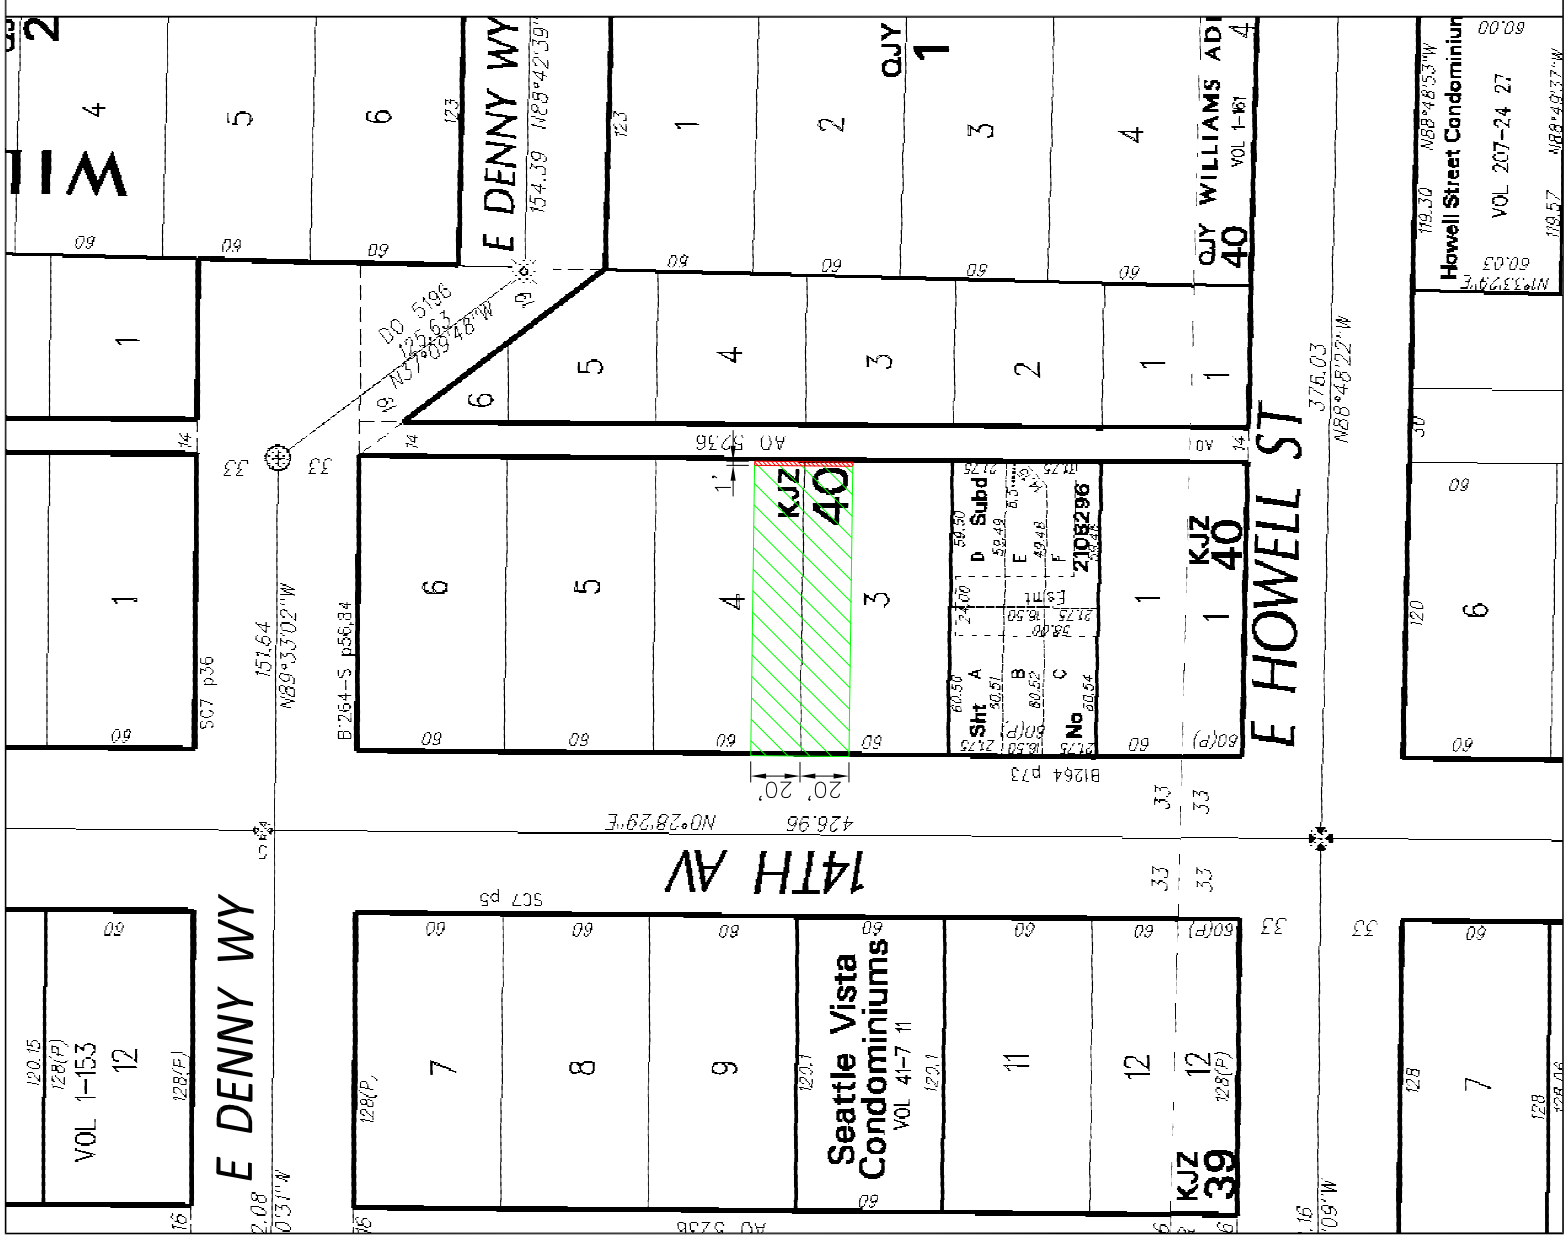


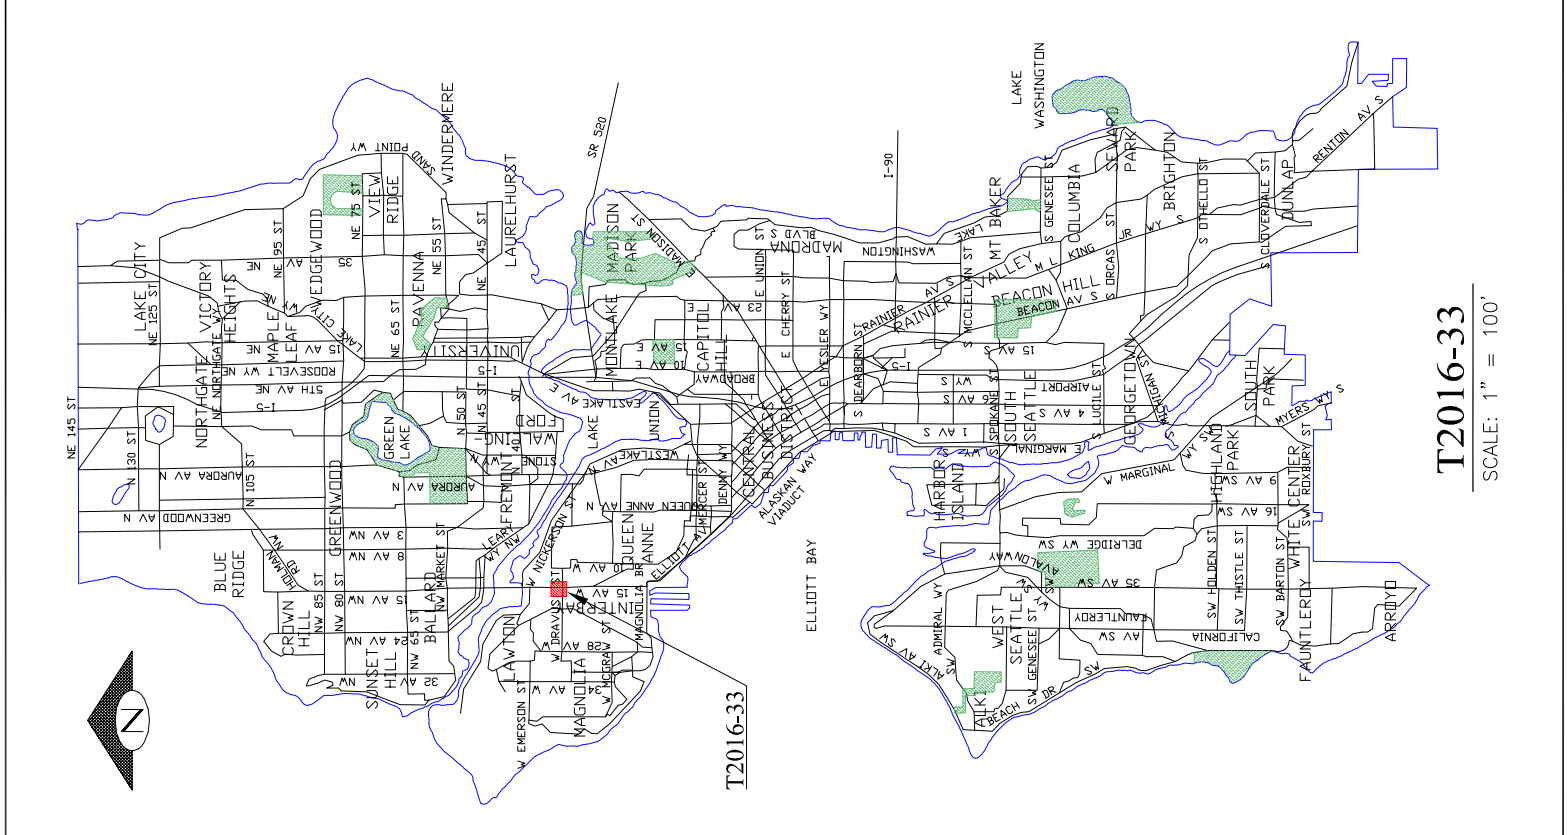

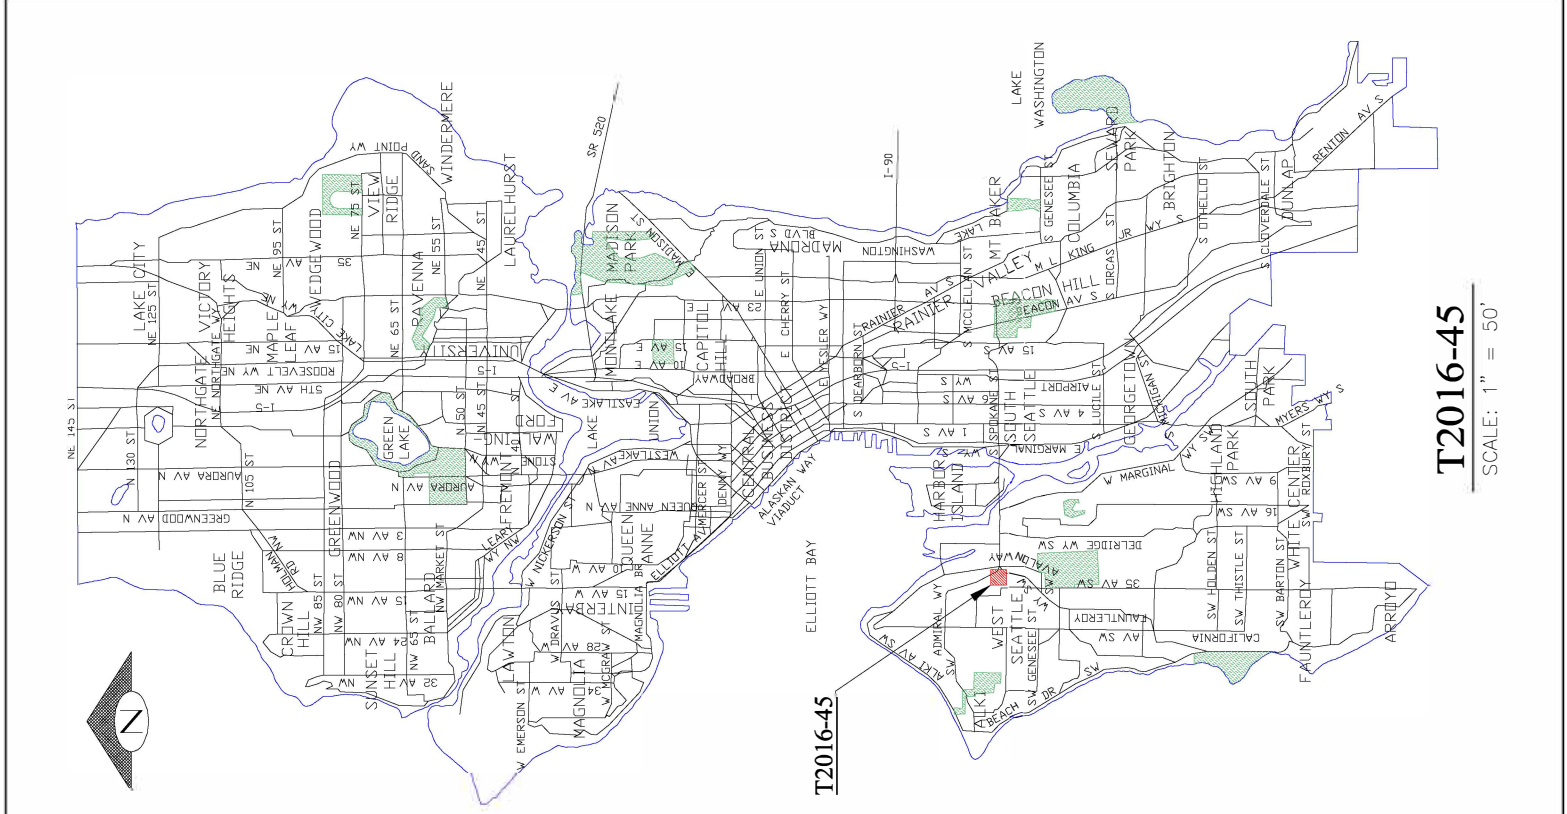

T2016-45
SCALE: 1" = 50'

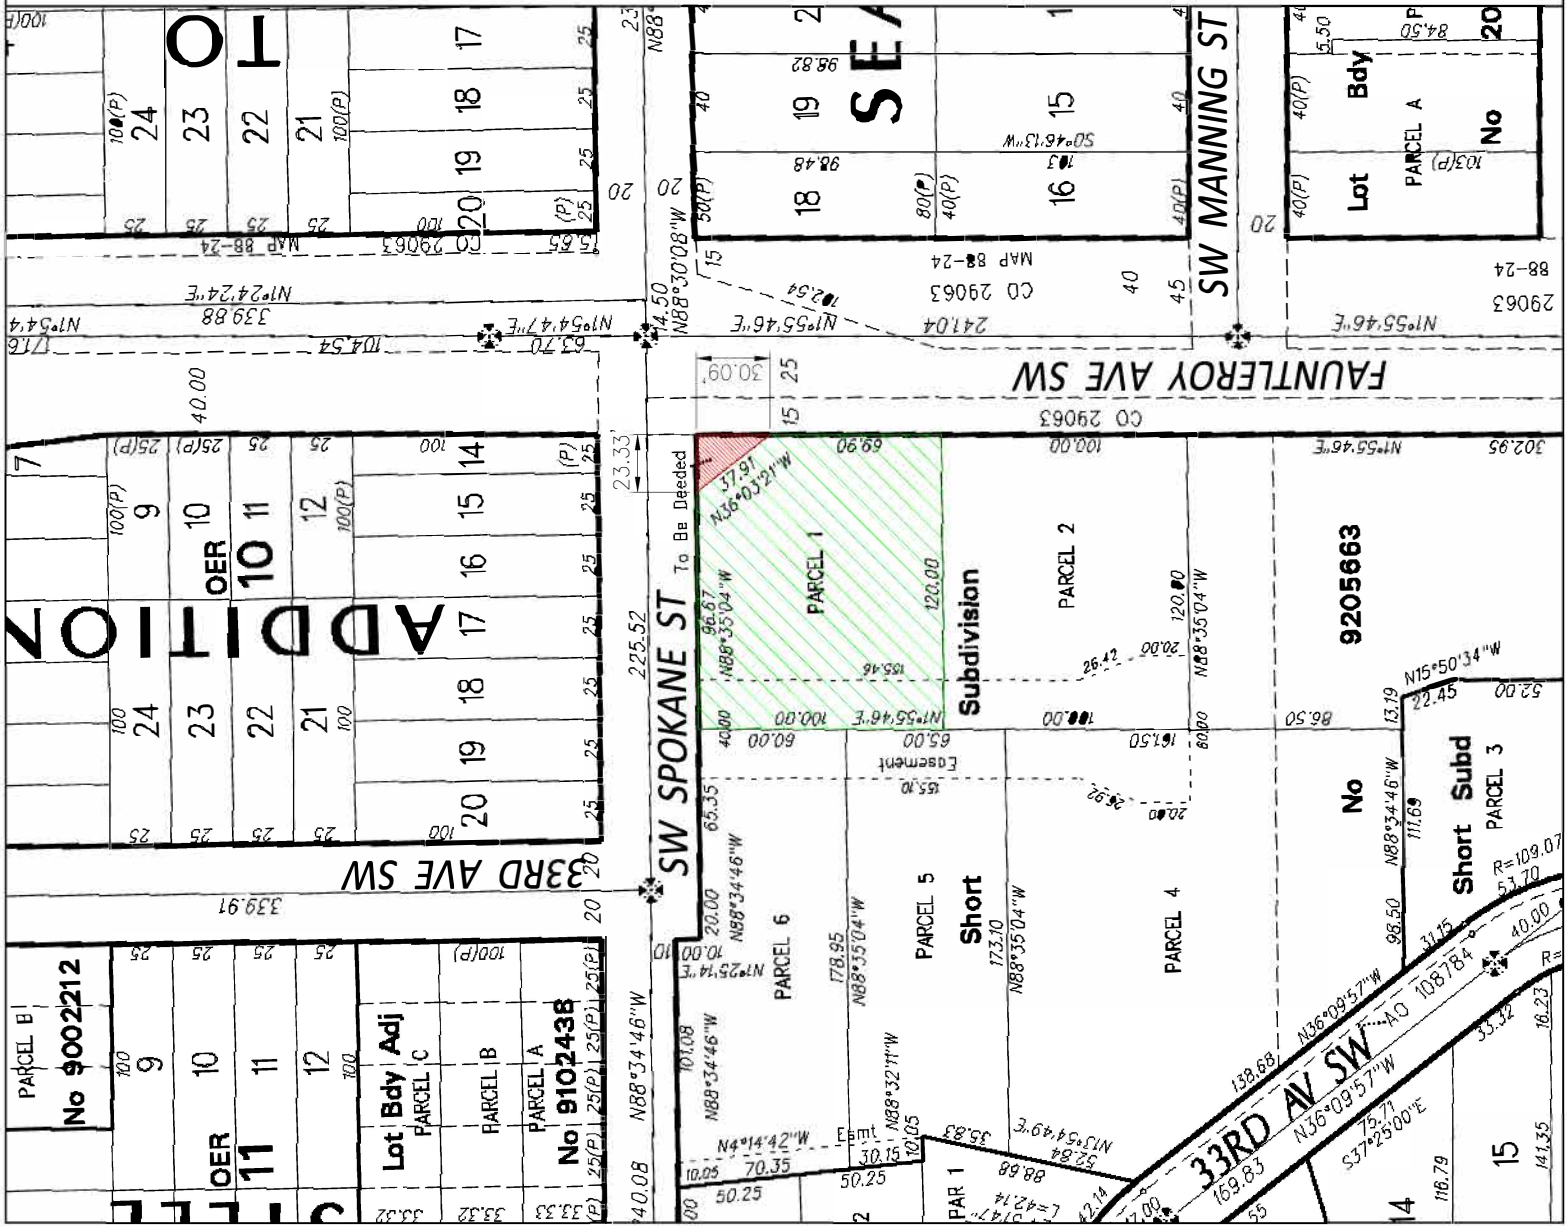

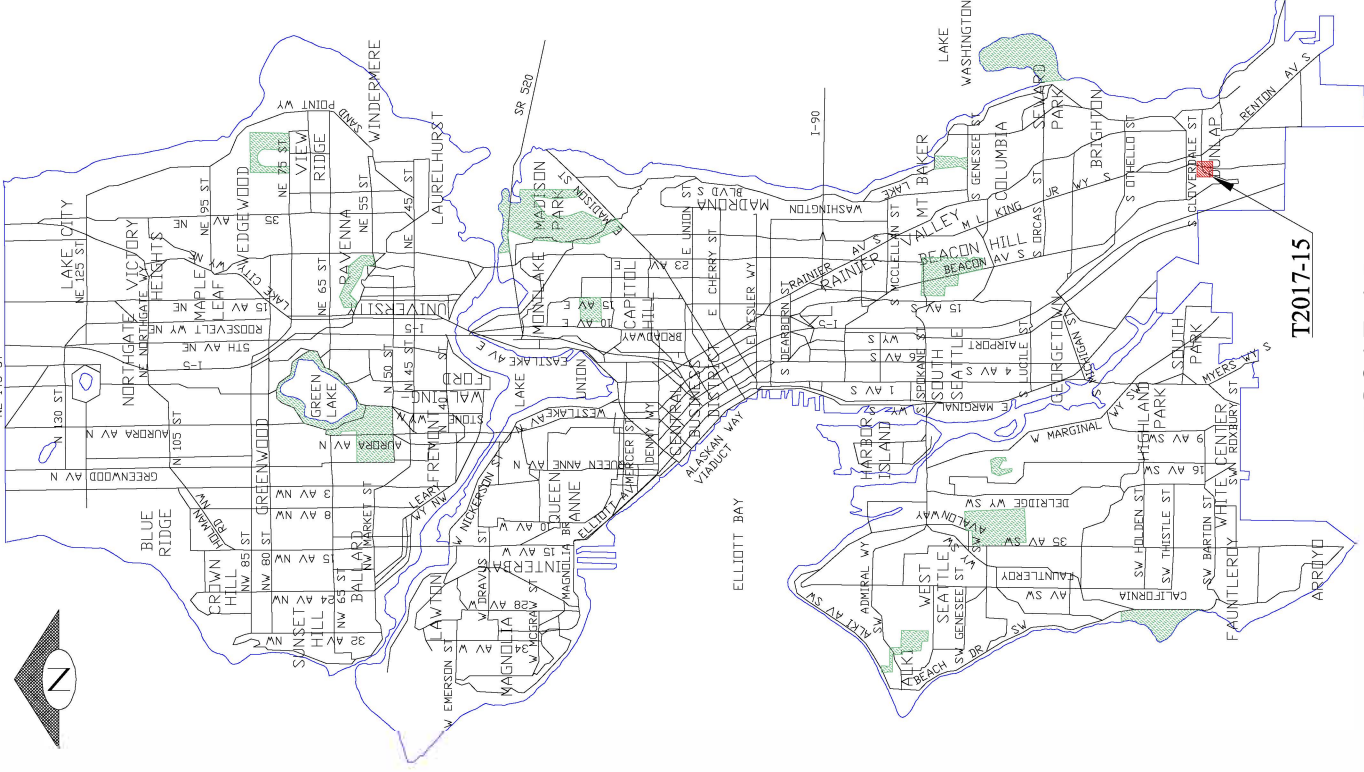

T2017-15

SCALE: 1" = 50'

