




③ SECTION C - PINE STREET LOOKING NORTHEAST
SCALE: 3/16"=1'-0"

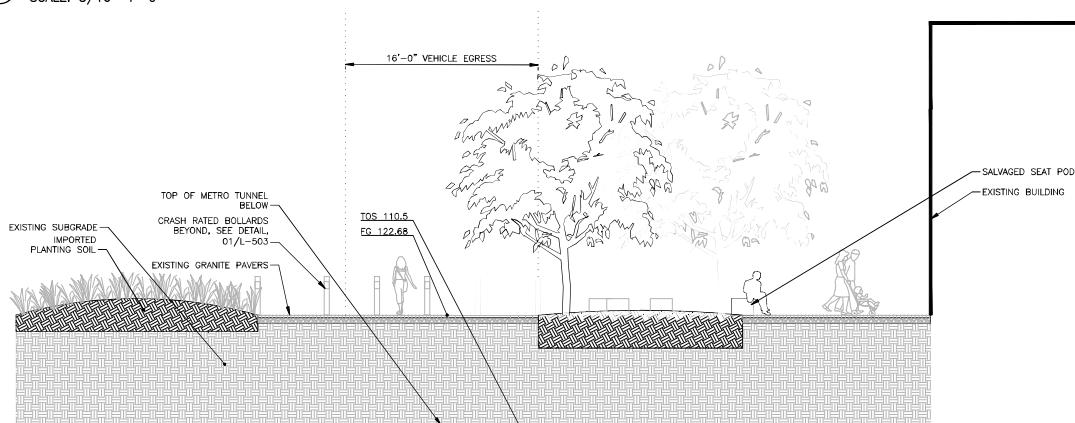

② SECTION B - VEHICLE EGRESS LOOKING NORTH
SCALE: 3/16"=1'-0"

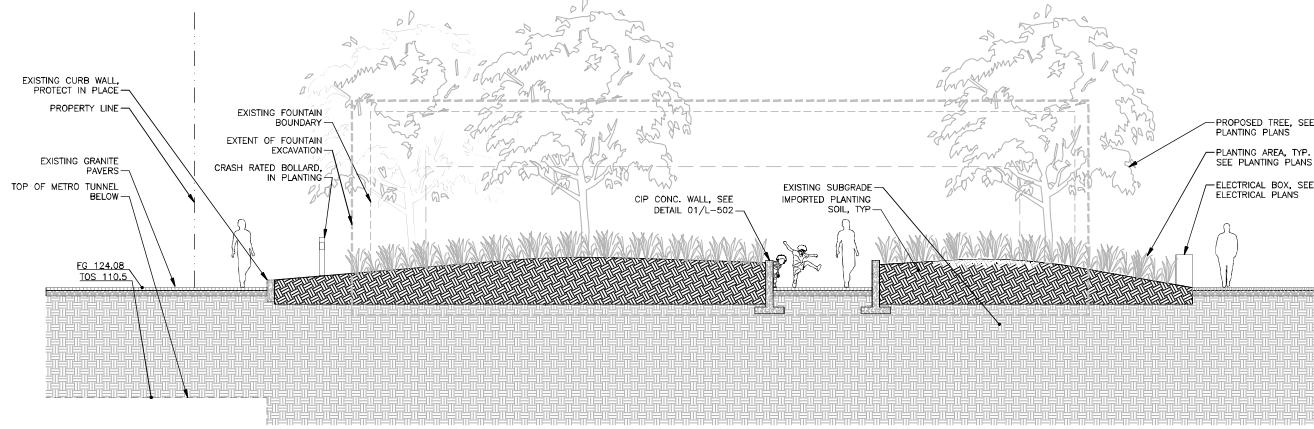

① SECTION A - PEDESTRIAN ENTRY AT 4TH STREET LOOKING EAST
SCALE: 3/16"=1'-0"

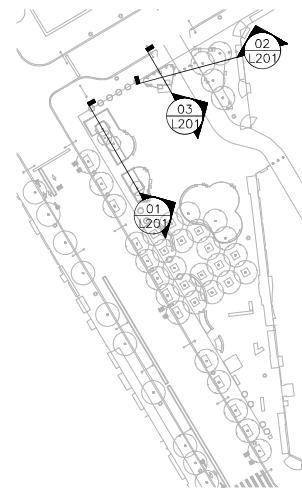

④ KEY PLAN
SCALE: 1"=50'

<<<CAUTION>>>
CALL 811 BEFORE YOU DIG!
WWW.CALL811.COM
ALSO, VERIFY ALL UNDERGROUND UTILITIES NOT LOCATED IN THE 811 LOCATED AREA BY COMMERCIAL LOCATION SERVICE AND CALL 811 INSPECTION REQUEST LINE (206) 684-7034.

3		
2		
1		

NO. REVISION - AS BUILT DATE

REVIEWED: PARK ENGINEER DATE
All work done in accordance with the City of Seattle Standard Parks Construction Specifications on the date shown above, and supplemented by Special Provisions.

berger PARTNERSHIP



Seattle Parks & Recreation

WESTLAKE PARK

WESTLAKE PARK
IMPROVEMENT
PROJECT

SITE SECTIONS

DESIGNED	AM / BM	DATE	03-21-2025
DRAWN	TB		
CHECKED	PA		
ORDINANCE NO.	#####		20 of 35
SCALE			L-201