




③ SECTION C — PINE STREET LOOKING NORTHEAST
SCALE: 3/16"=1'-0"

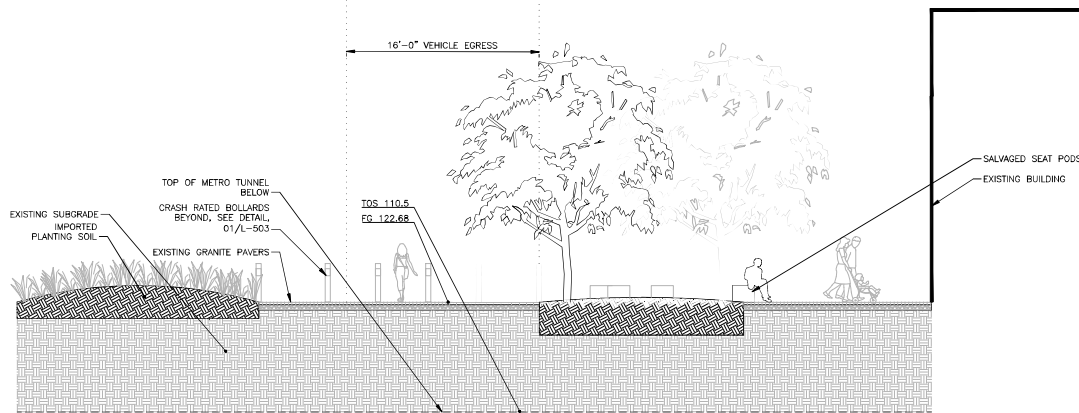

② SECTION B — VEHICLE EGRESS LOOKING NORTH
SCALE: 3/16"=1'-0"

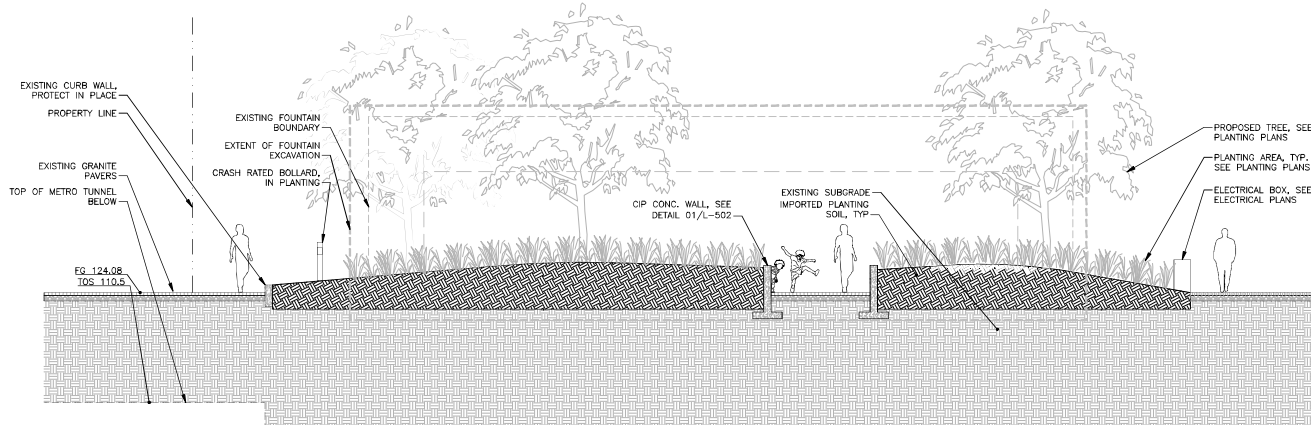

① SECTION A — PEDESTRIAN ENTRY AT 4TH STREET LOOKING EAST
SCALE: 3/16"=1'-0"

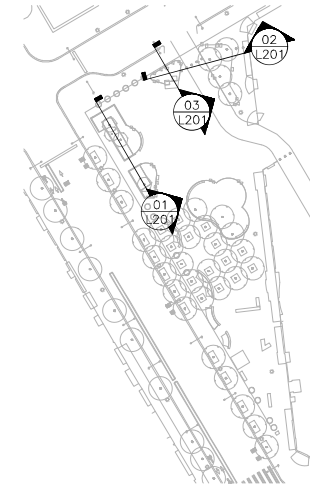

④ KEY PLAN
SCALE: 1"=50'

<<<CAUTION>>>
CALL 811 BEFORE YOU DIG!
WWW.CALL811.COM

ALSO, VERIFY ALL UNDERGROUND UTILITIES NOT LOCATED BY THE 811 SERVICE BY USING A COMMERCIAL LOCATION SERVICE AND CALL SPR INSPECTION REQUEST LINE (206) 684-7034.

3		
2		
1		
NO.	REVISION — AS BUILT	DATE

REVIEWED: _____ DATE _____
PARK ENGINEER _____
All work done in accordance with the City of Seattle Standard Plans and Specifications in effect on the date shown above, and supplemented by Special Provisions.



WESTLAKE PARK

**WESTLAKE PARK
IMPROVEMENT
PROJECT**

SITE SECTIONS

DESIGNED	AM / BM	DATE	03-21-2025
DRAWN	TB		
CHECKED	PA	SHEET	20 OF 35
ORDINANCE NO.	#####		L-201
SCALE			

30% SUBMITTAL