


LINE TABLE		
NO.	BEARING	LENGTH
L1	N35°16'26"E	12.32'
L2	N78°54'28"E	2.01'
L3	N75°35'27"E	40.73'
L4	S86°31'03"E	70.21'
L5	S88°14'25"E	7.51'
L6	S70°01'44"W	10.89'

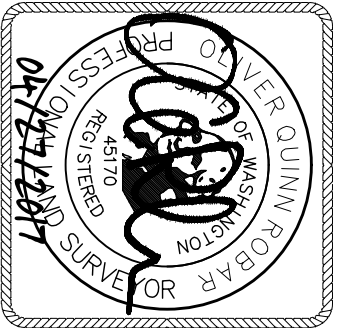

CURVE TABLE			
NO.	RADIUS	DELTA	LENGTH
C1	1737.00'	4°29'51"	136.35'
C2	487.00'	3°19'02"	28.19'
C3	613.13'	18°04'38"	193.45'
C4	65.00'	59°09'44"	67.12'
C5	200.00'	18°12'00"	63.53'


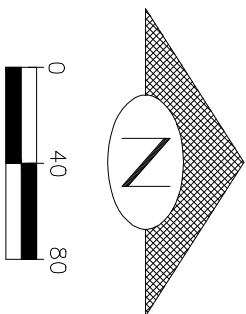


EXHIBIT DRAWING
MERCER STREET DEDICATION
PREPARED FOR: KPFF

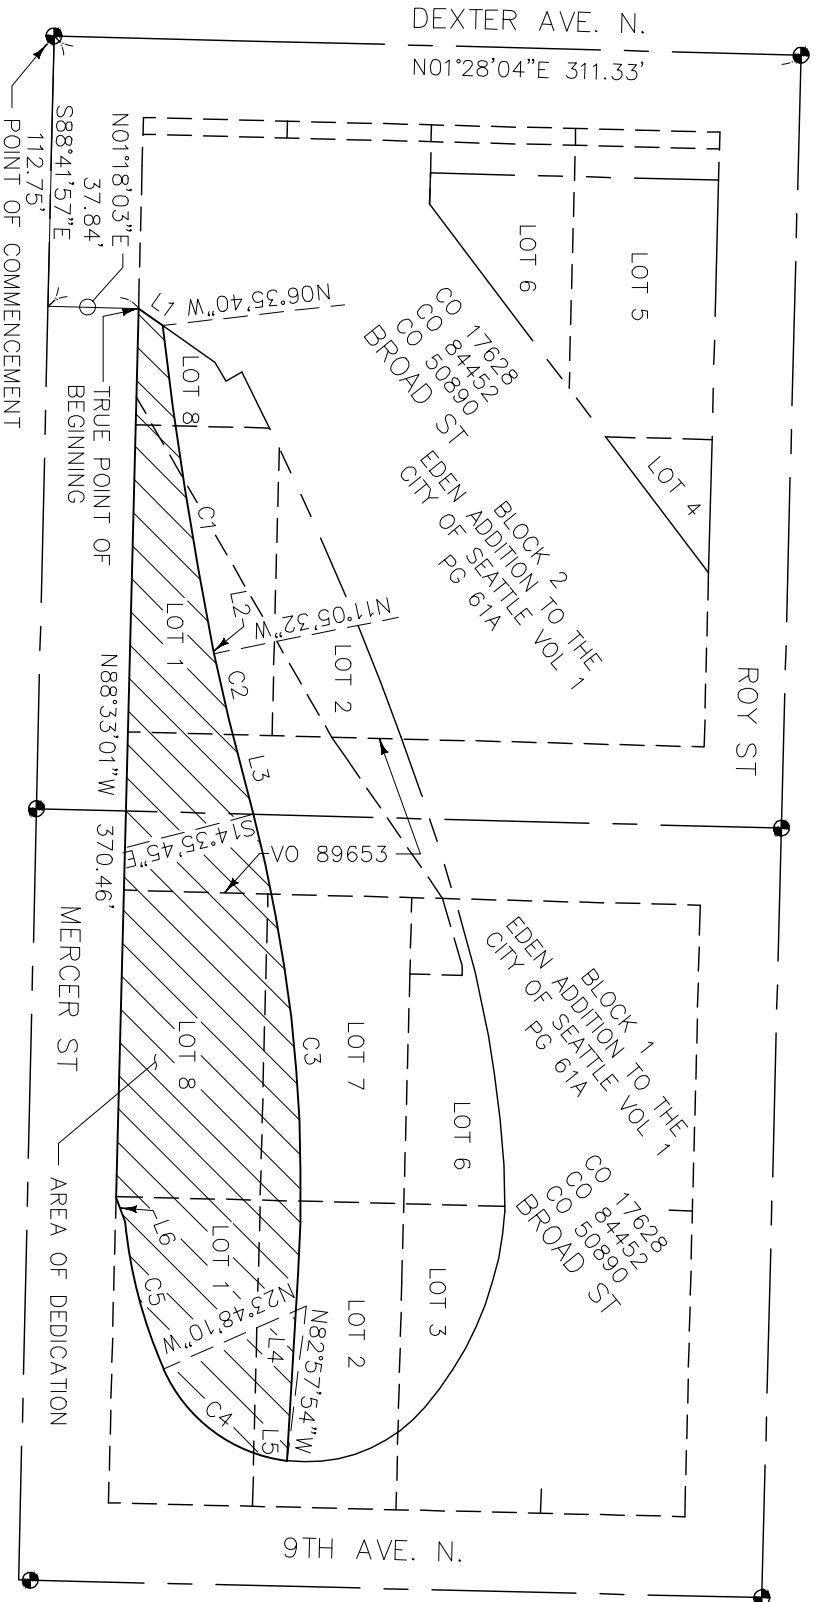

BUSH, ROED & HITCHINGS, INC.

CIVIL ENGINEERS & LAND SURVEYORS

2009 MINOR AVE. EAST

SEATTLE, WA 98102

BRH JOB NO. 2010053.24

U:\C39D\2010\2010053-24\SURVEY\ING\DWG\XSS-DED-24.DWG

(206) 323-4144

04/27/2017