


# FIRE STATION 31 REPLACEMENT

11302 Meridian Ave N, Seattle, WA 98133

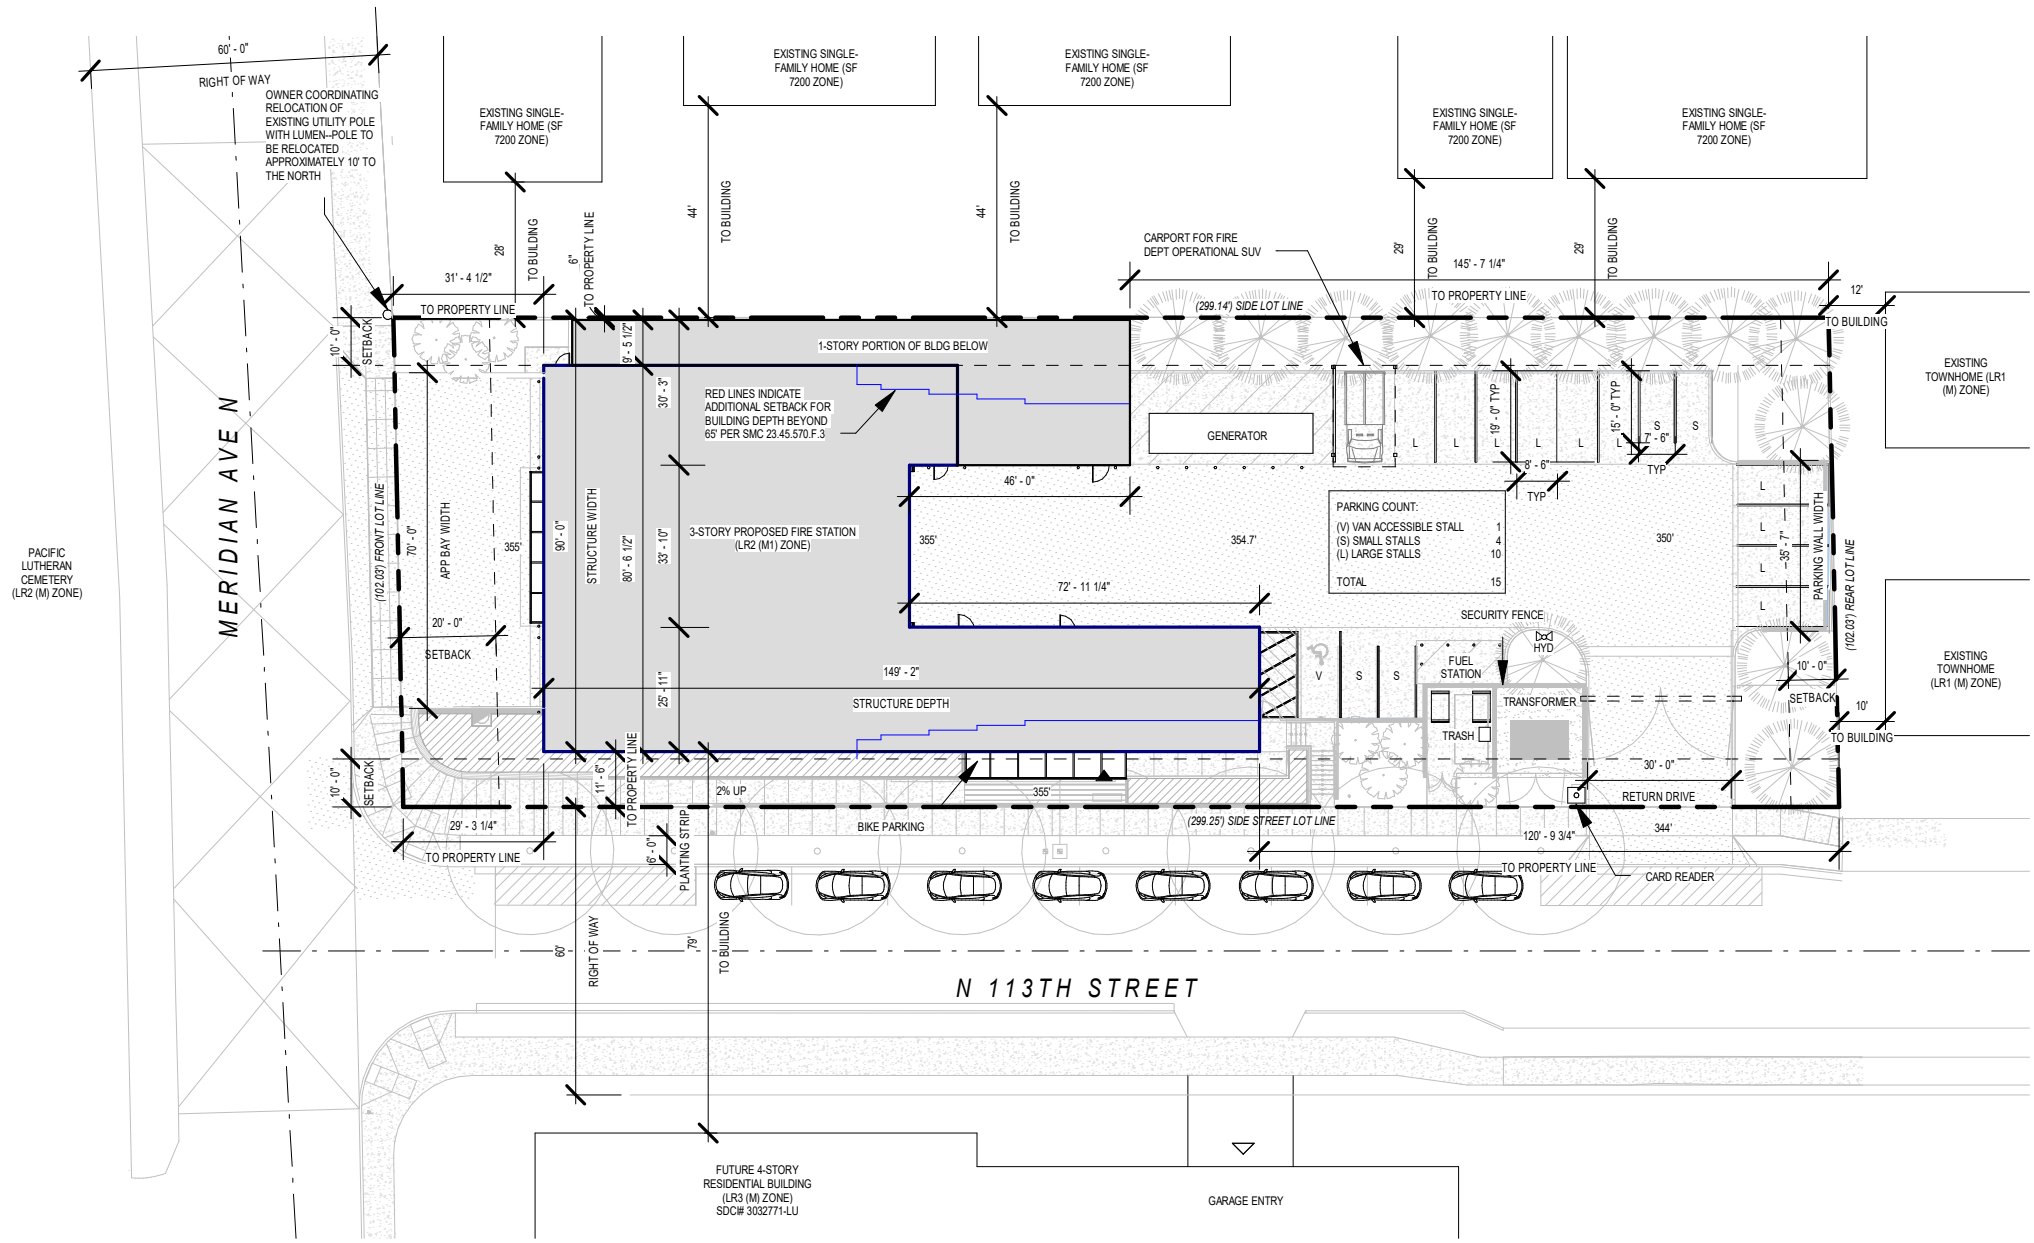

## SITE PLAN

1" = 40'-0"