


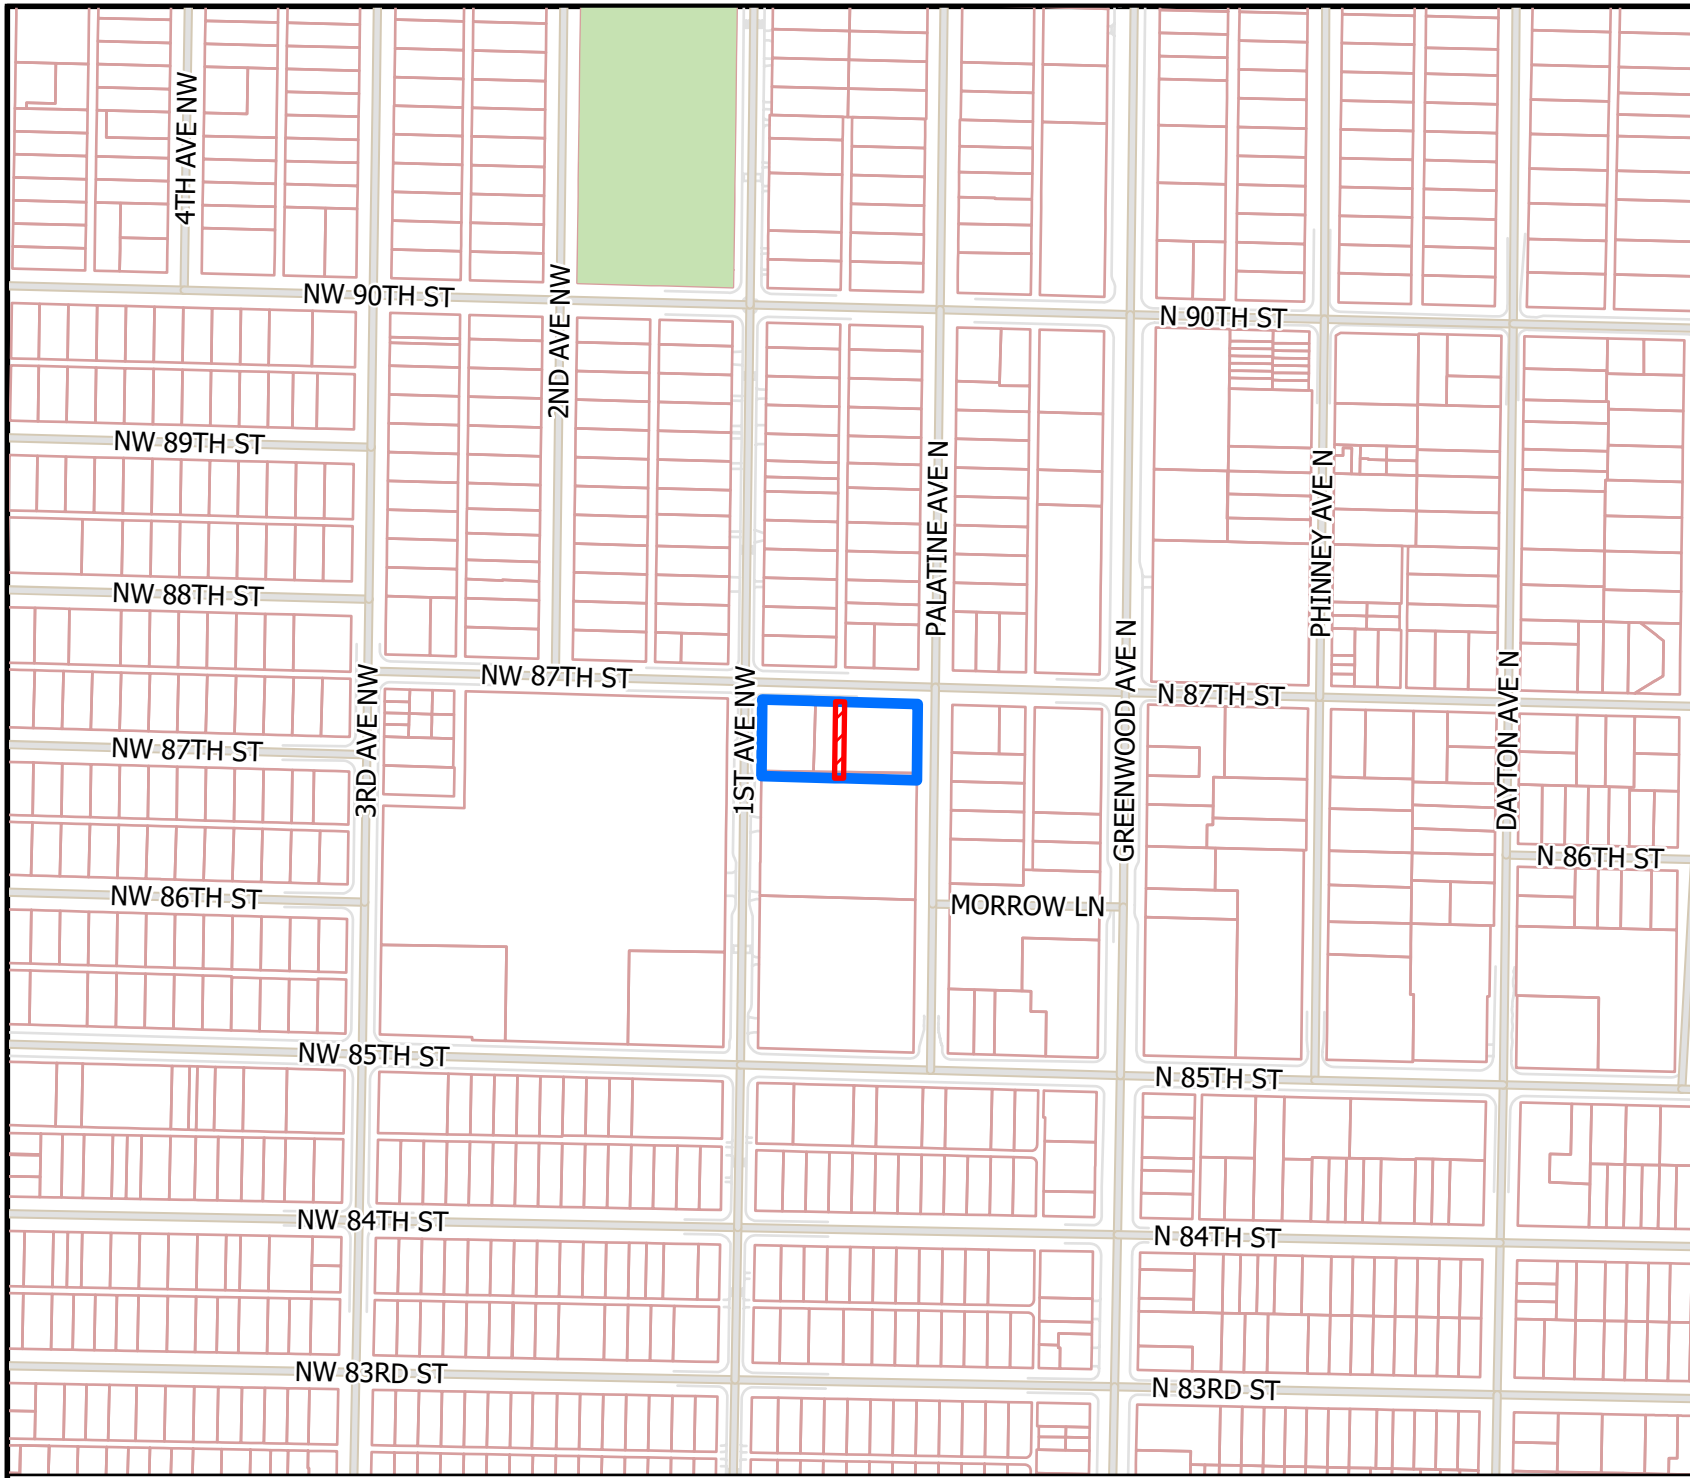


- Legend
- Parcels
 - Project Boundaries
 - Seattle Parks
 - Street
 - Proposed Vacation: 1,951 SF

Proposed Alley Vacation
KC Parcels 9231900095
WEGENERS ADD Block 2

Zoning: NC2-75 (M2)

Petitioner: The Yew LLC

Clerk File: TBD

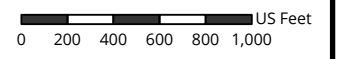

©2023
THE CITY OF SEATTLE.
All rights reserved.
Produced by the Seattle
Department of Transportation
No warranties of any sort,
including accuracy, fitness or
merchantability, accompany
this product.

Coordinate System:
State Plane, NAD83-91,
Washington, North Zone

PLOT DATE : 11/22/2023
AUTHOR: StVac
Path: <V:\StUse\06 - PSM\St
Vacations\10. Mapping\11.
Maps\Greenwood Vacation>



THE YEW MULTI-FAMILY ALLEY VACATION